



Building 5 LEVELA

University of Canberra | Campus Estate E: campusestate@canberra.edu.au Drawing - 5.A.001 Scale 1:200 @ A3 Date 21/10/2019

- DRAWINGS REFORMATTED

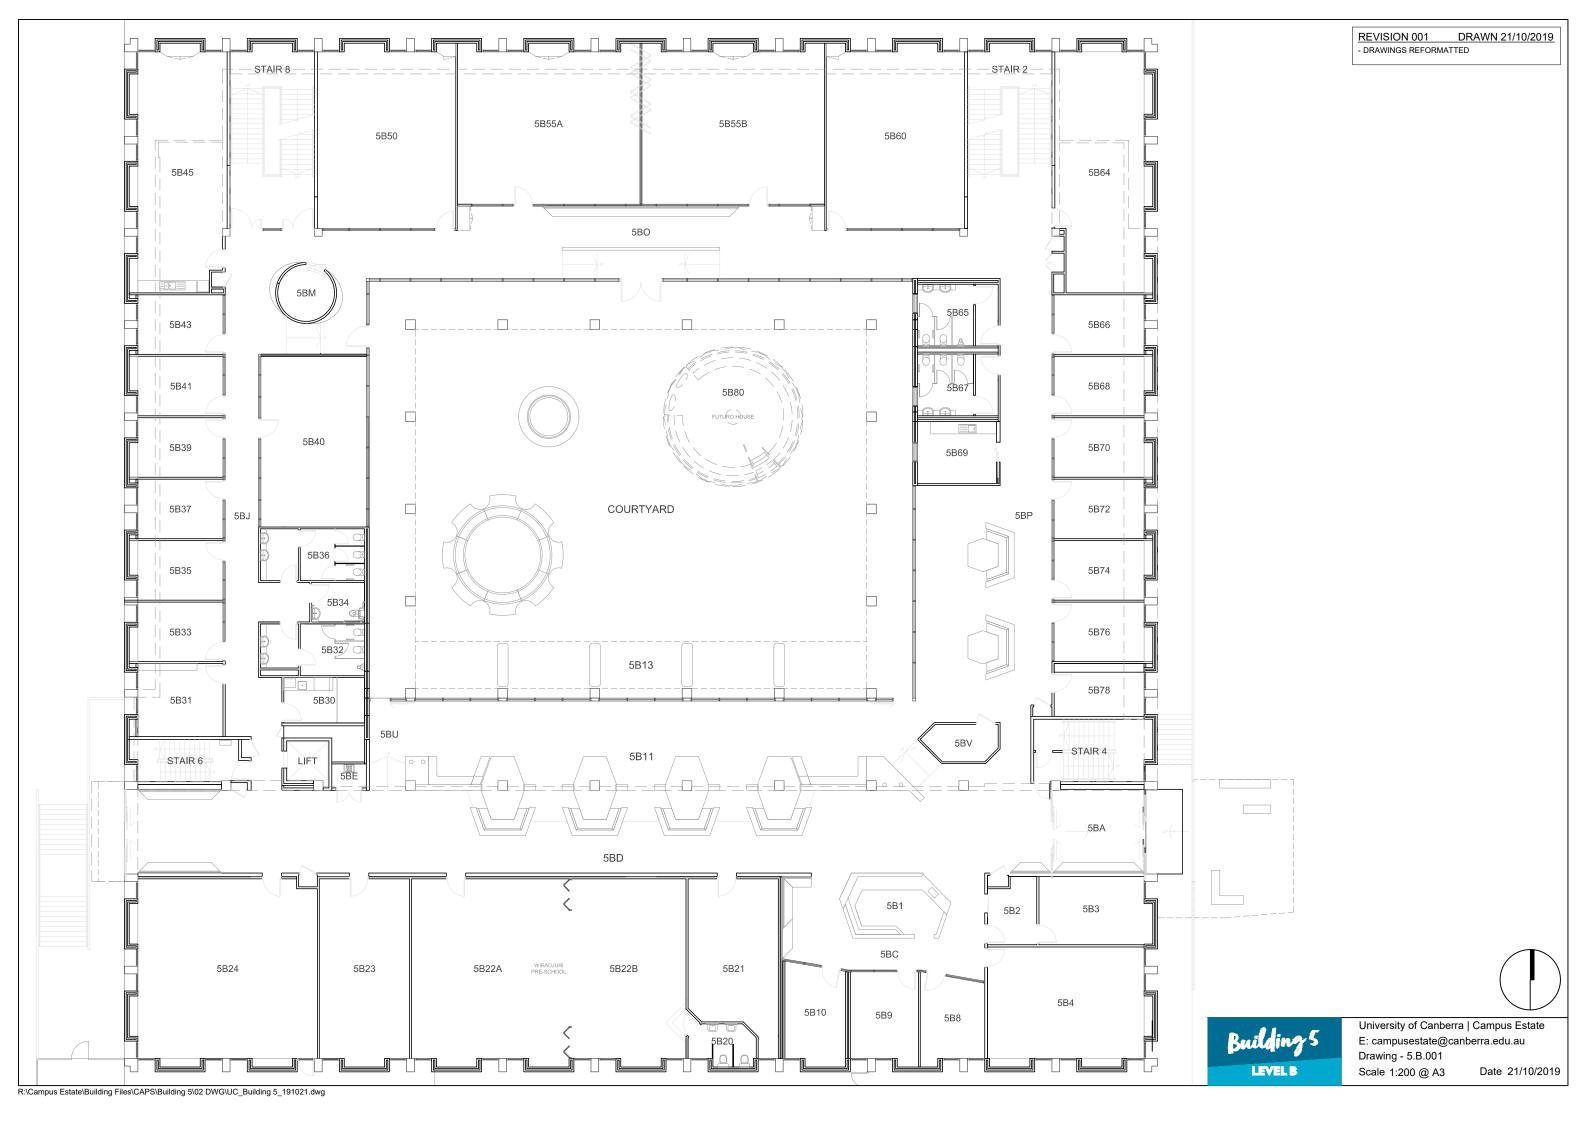

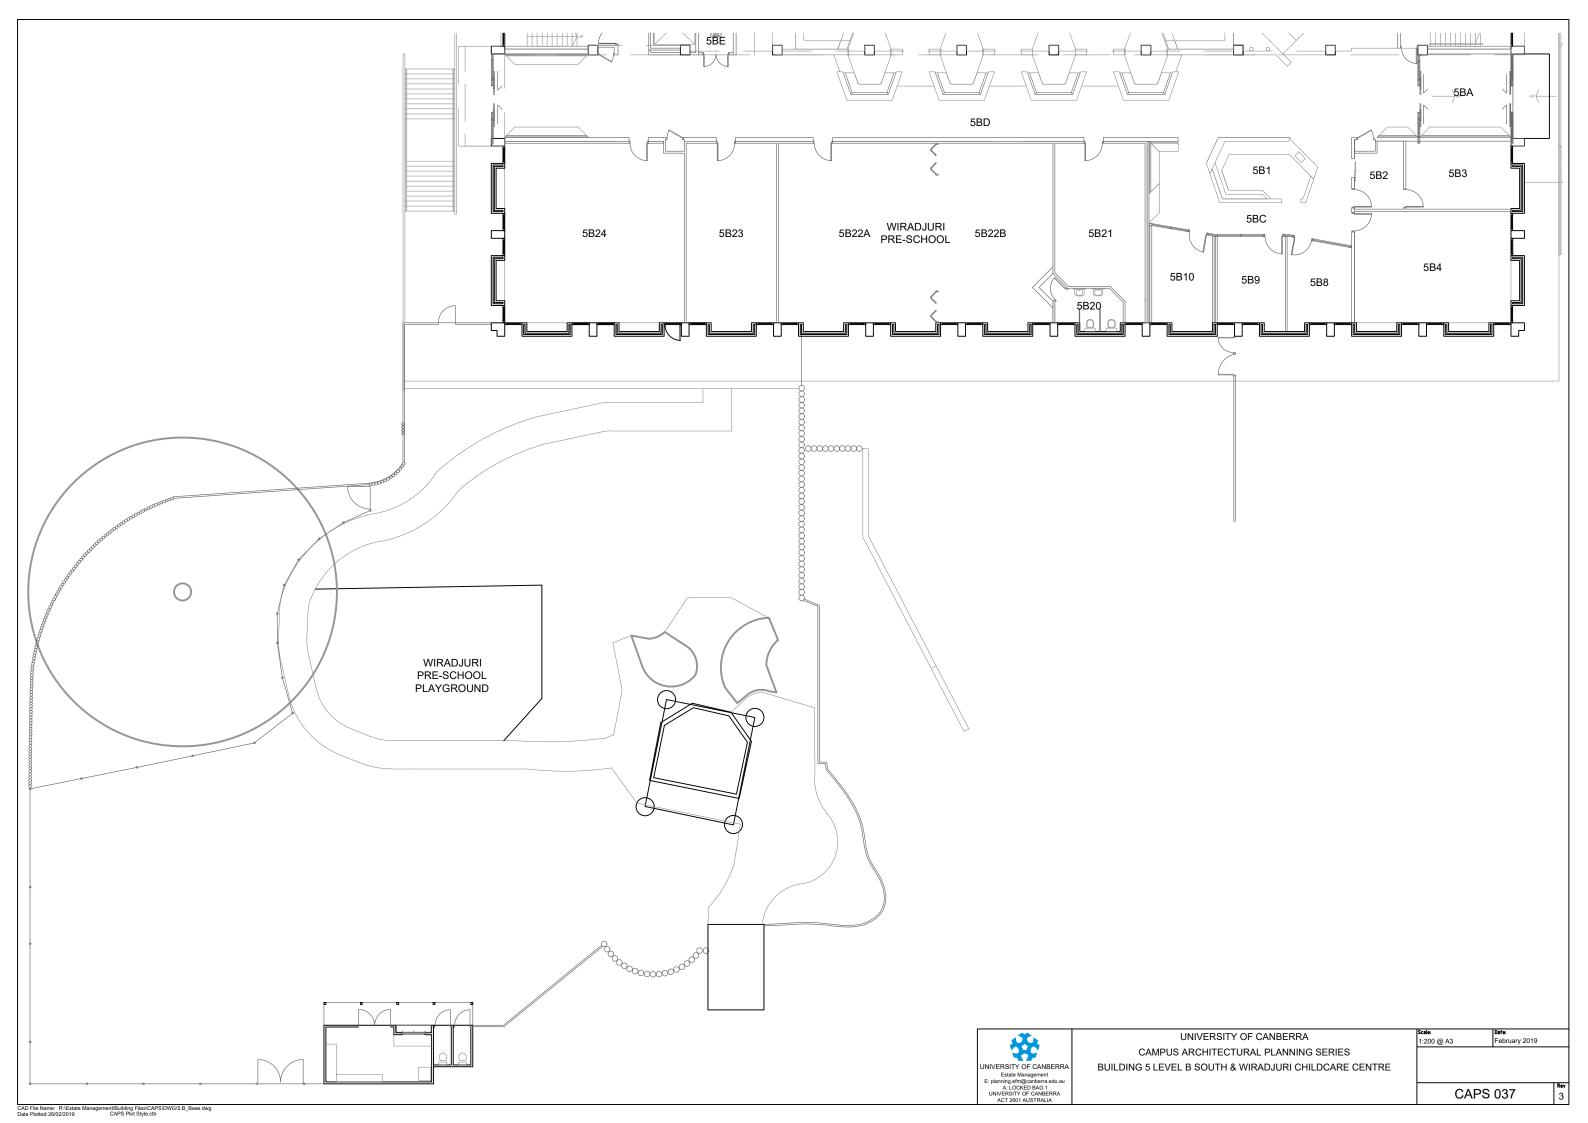

FIRE 5C39 5C37 5C32 5C02 D 0 D 70 0 5C33 5C35 5C38 FFICE D 5C36 5CCIR07 5C01 LIFT 02]) 0 ((5C31 5CEL01 5C03 SMALL MEETING 5CCIRC08 5C05 5C30 5CCOMMS02 Q ___ 200 5C28 5C29 5C06 5CCIRC02 U 5CT01 5C07 VOID 8 8 8 . 8 5C26 \forall \forall 5CCIRC04 5C08 KITCHENETT 888 5C09 5CCOMMS01 5C25 5CMECH03 5CMECH02 FIRE FIRE STAIR LIFT 01 STAIR 06 04 מטטט ממממ AAA AAA 5C23 MEETING ROOM 5C11 5C10 5C24 5CCIRC05 5C22 5C12 5C21 5C13 5C15 00000 A 8 8 5C20 D COLLABORATION ... COLLABORATION 5C17 U \forall \forall \forall 5C14 **BBB** AAA 5C19

REVISION 001 DRAWN 22/10/2019

- DRAWINGS REFORMATTED - FLOOR PLANS UPDATED AS PER COX ARCHITECTS PARTITION SET OUT PLAN

Building 5

University of Canberra | Campus Estate
E: campusestate@canberra.edu.au
Drawing - 5.C.001
Scale 1:200 @ A3 Date 22/10/2019