
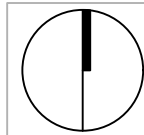




**Building 12**  
**LEVEL A**

University of Canberra | Campus Estate  
 E: [campusestate@canberra.edu.au](mailto:campusestate@canberra.edu.au)  
 Drawing - 12.A.000  
 Scale 1:200 @ A3 Date 16/09/2019

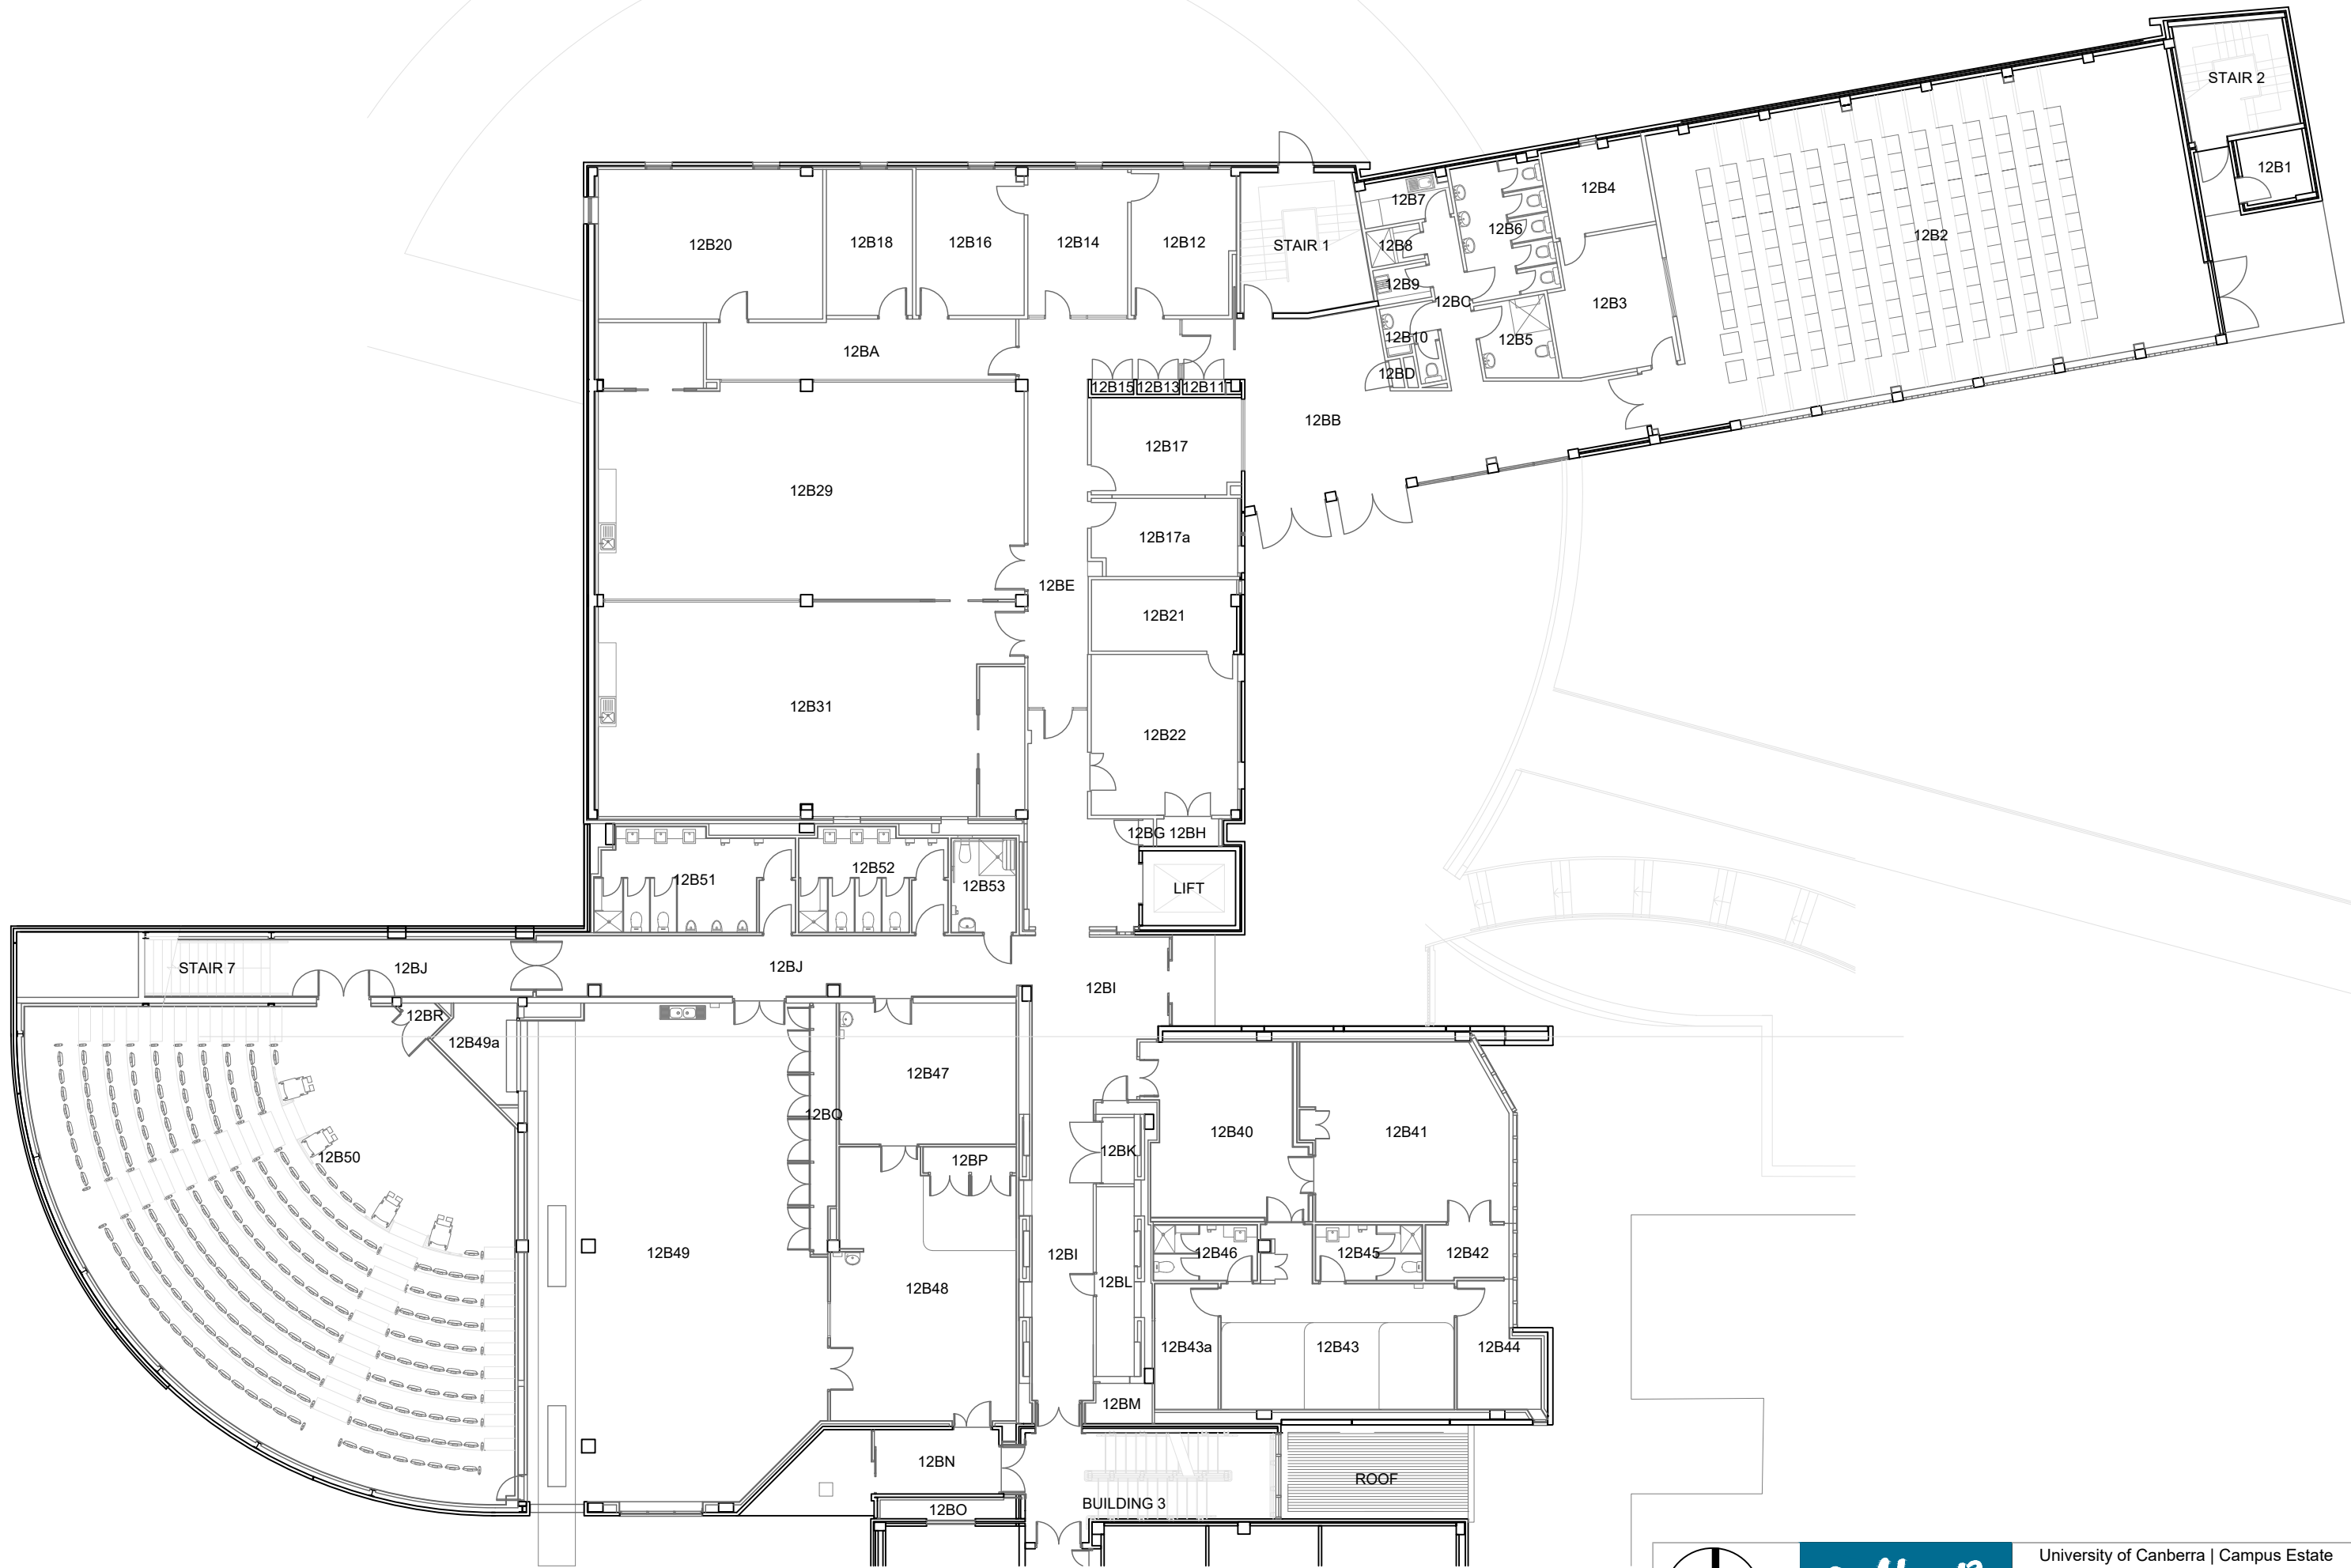


**Building 12**  
**LEVEL B**

University of Canberra | Campus Estate  
 E: [campusestate@canberra.edu.au](mailto:campusestate@canberra.edu.au)  
 Drawing - 12.B.000  
 Scale 1:200 @ A3 Date 16/09/2019

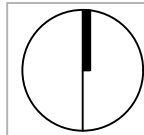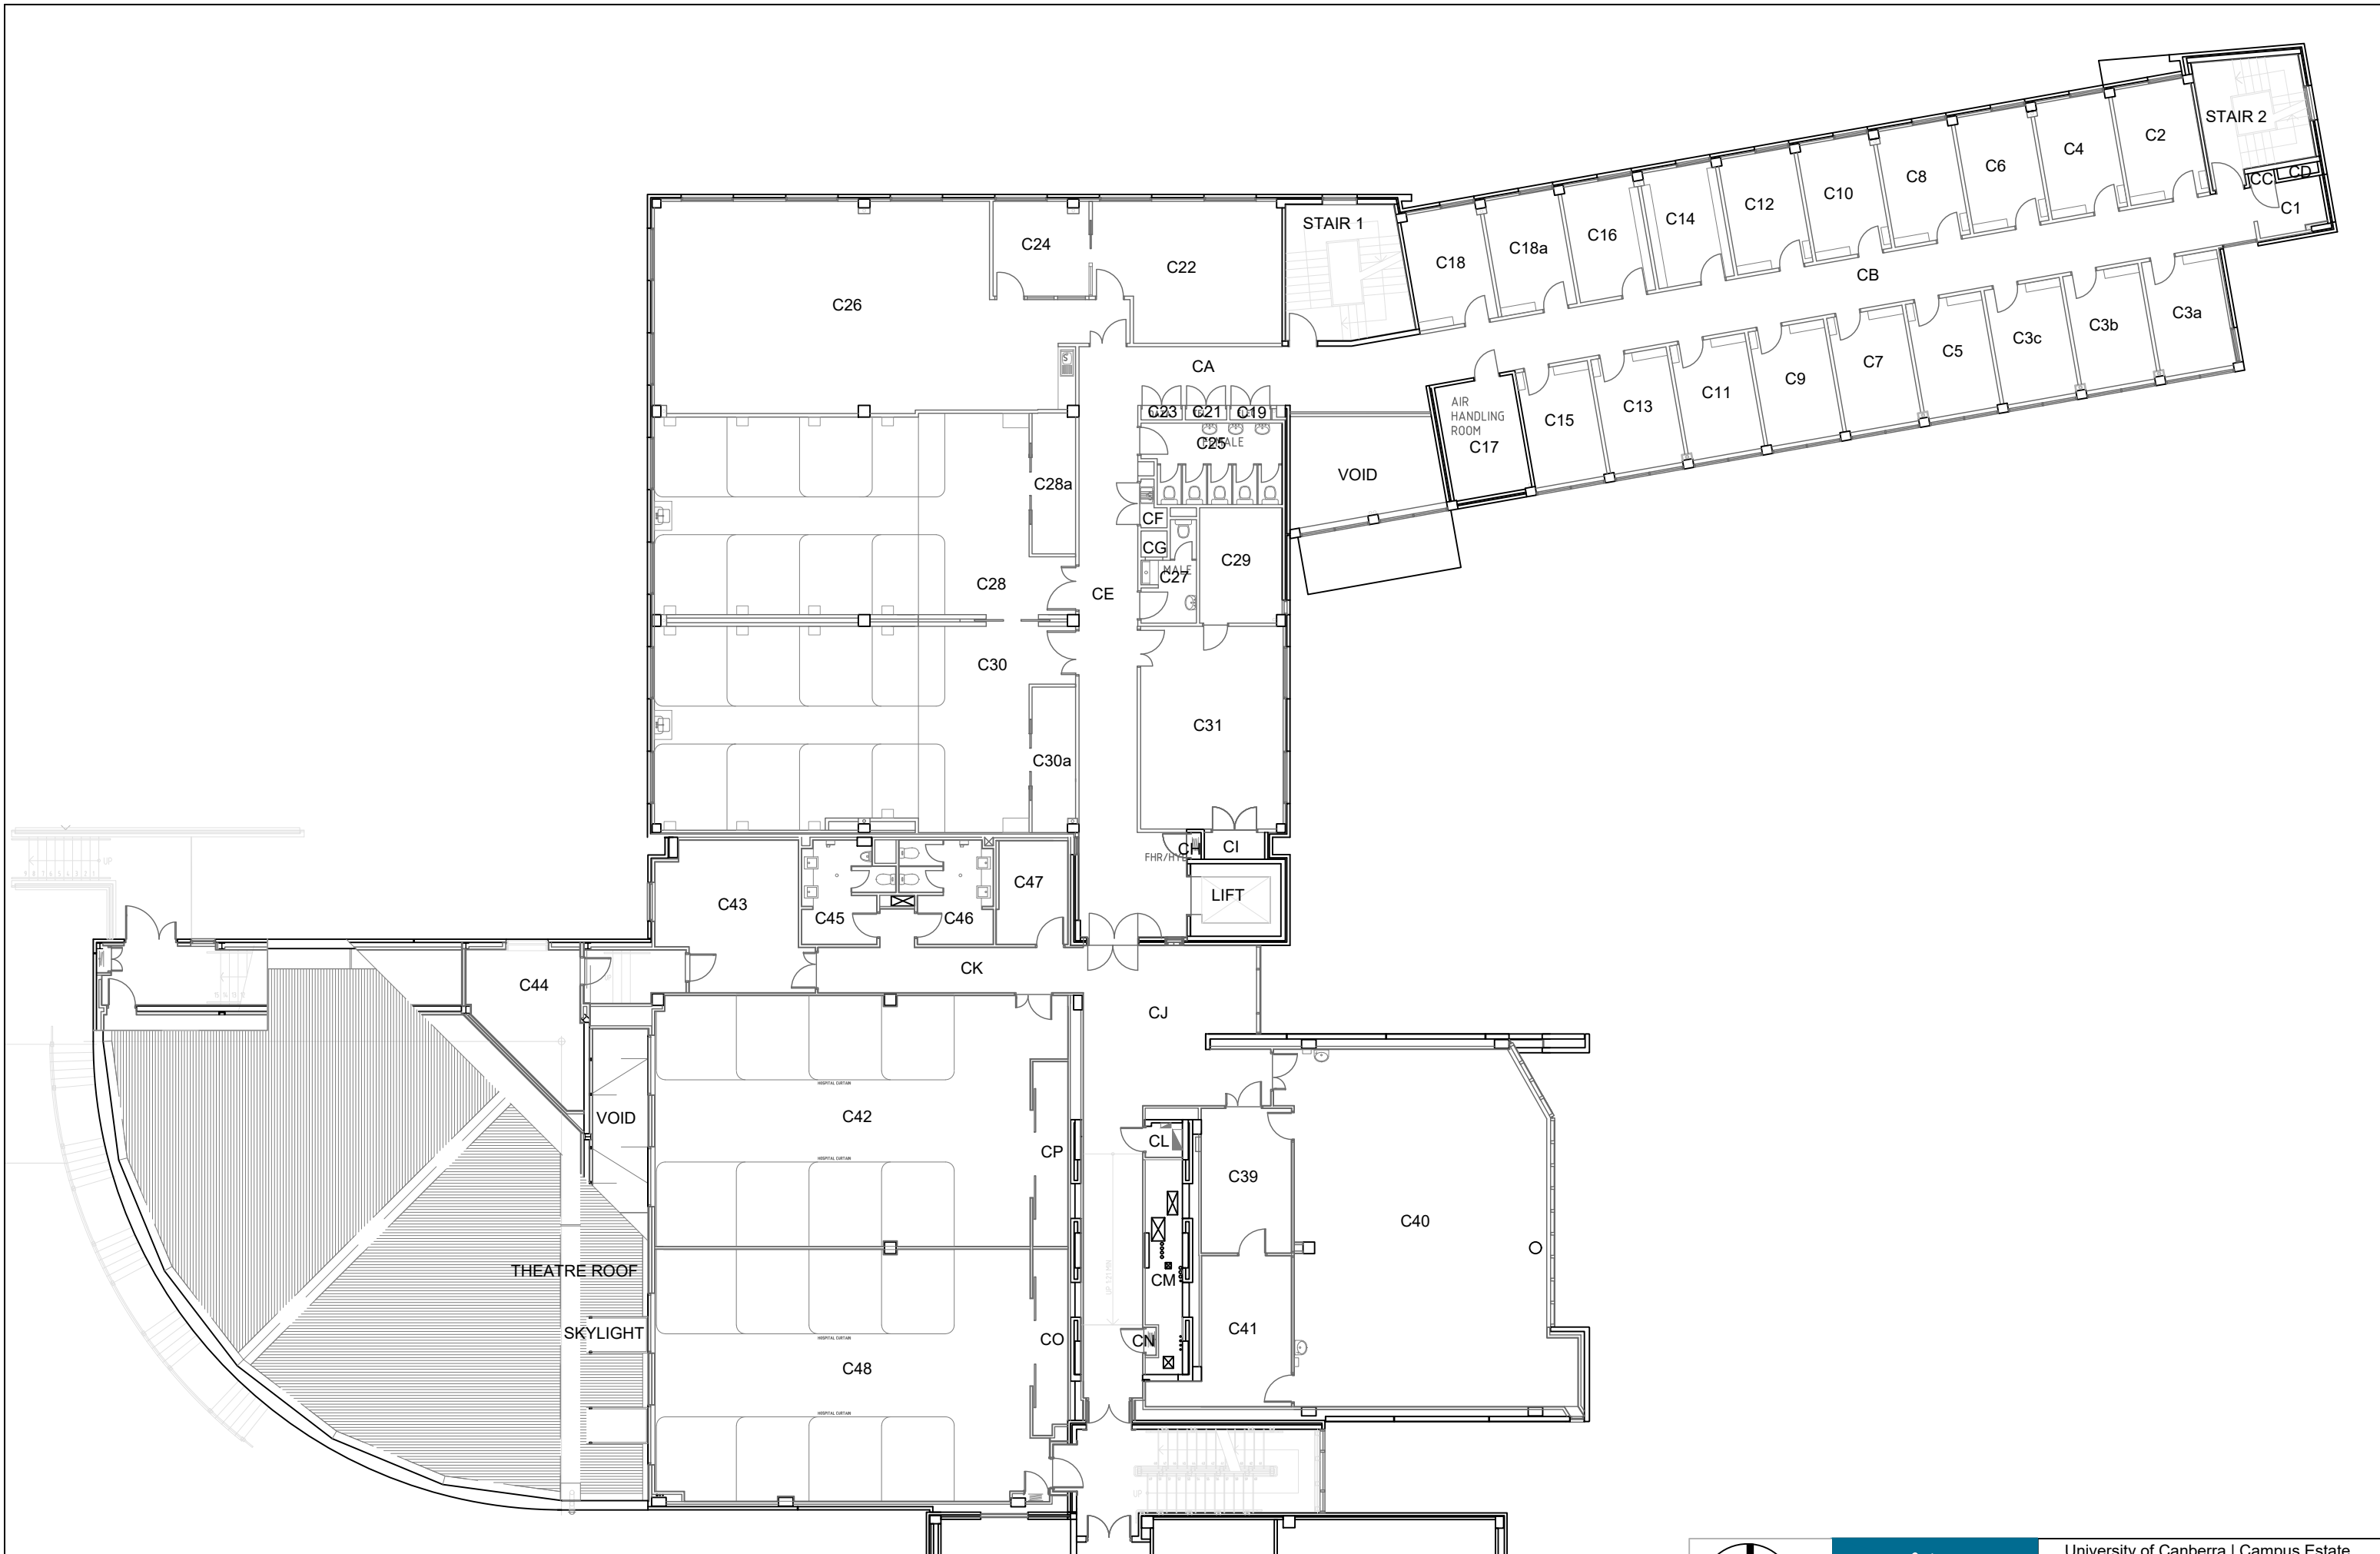


**Building 12**  
**LEVEL C**

University of Canberra | Campus Estate  
 E: [campusstate@canberra.edu.au](mailto:campusstate@canberra.edu.au)  
 Drawing - 12.C.000  
 Scale 1:200 @ A3 Date 16/09/2019


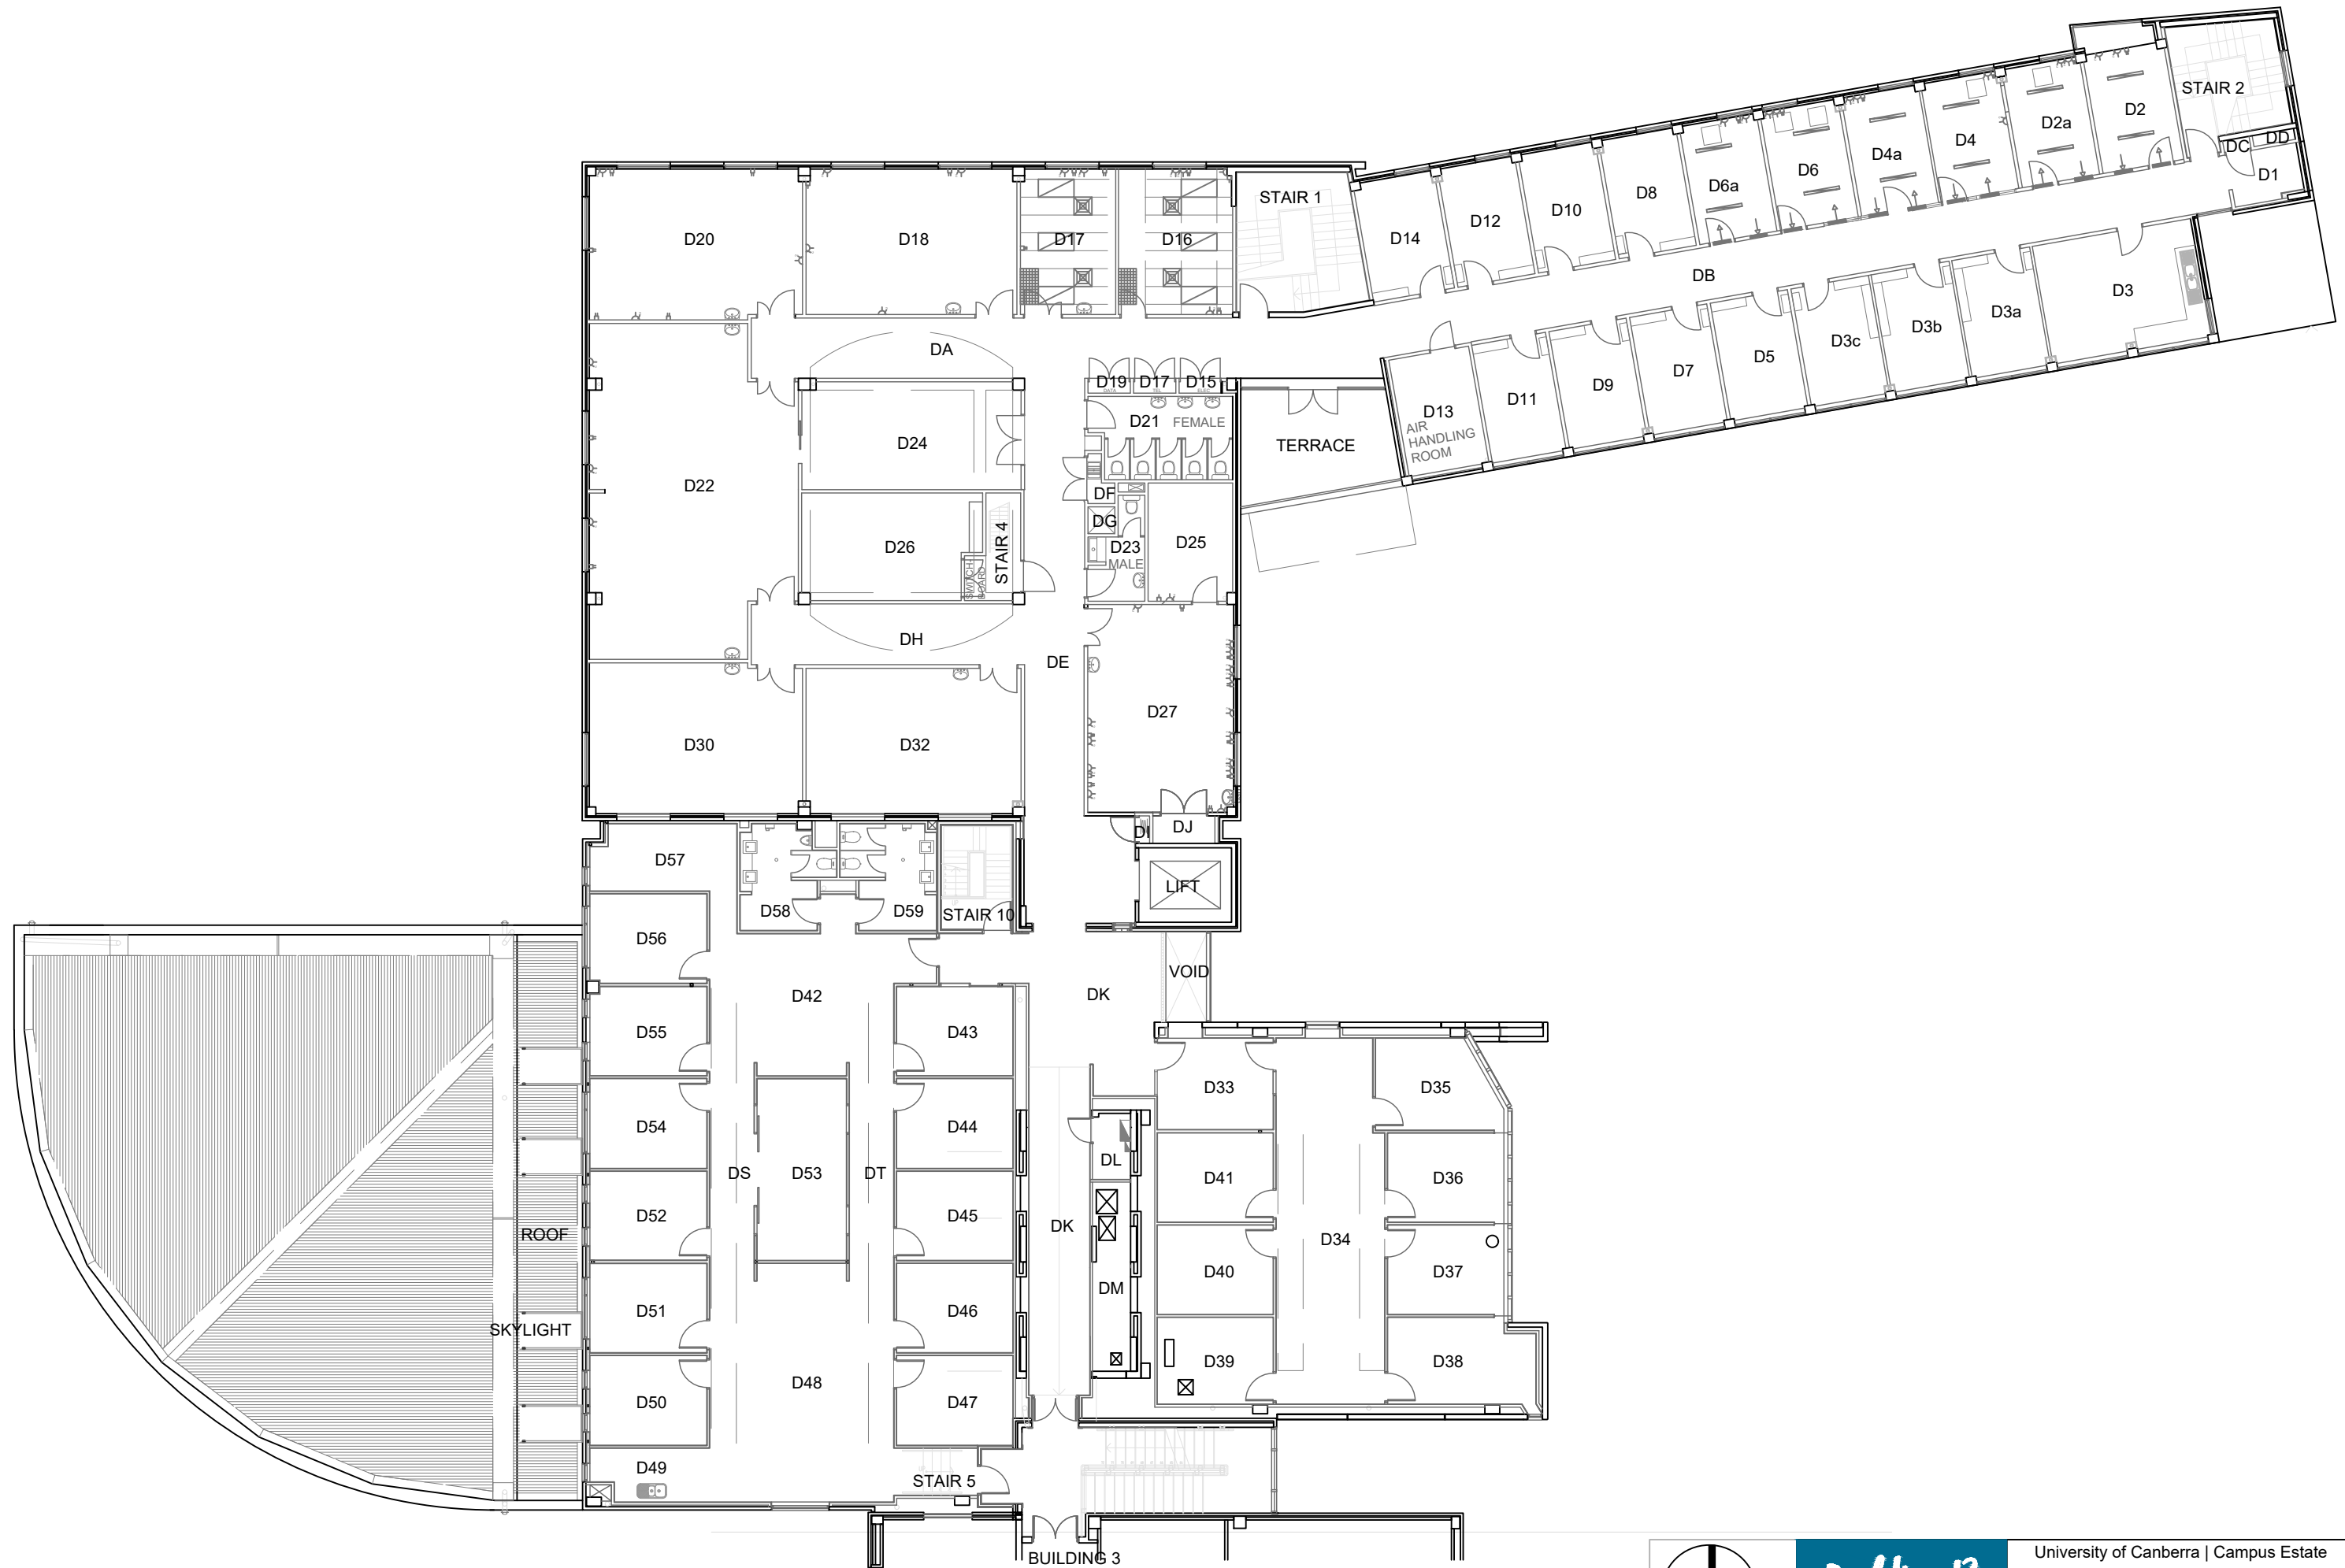


BUILDING 3

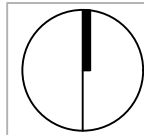

**Building 12**  
LEVEL D

University of Canberra | Campus Estate  
 E: [campusstate@canberra.edu.au](mailto:campusstate@canberra.edu.au)  
 Drawing - 12.D.000  
 Scale 1:200 @ A3 Date 16/09/2019

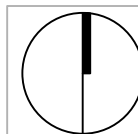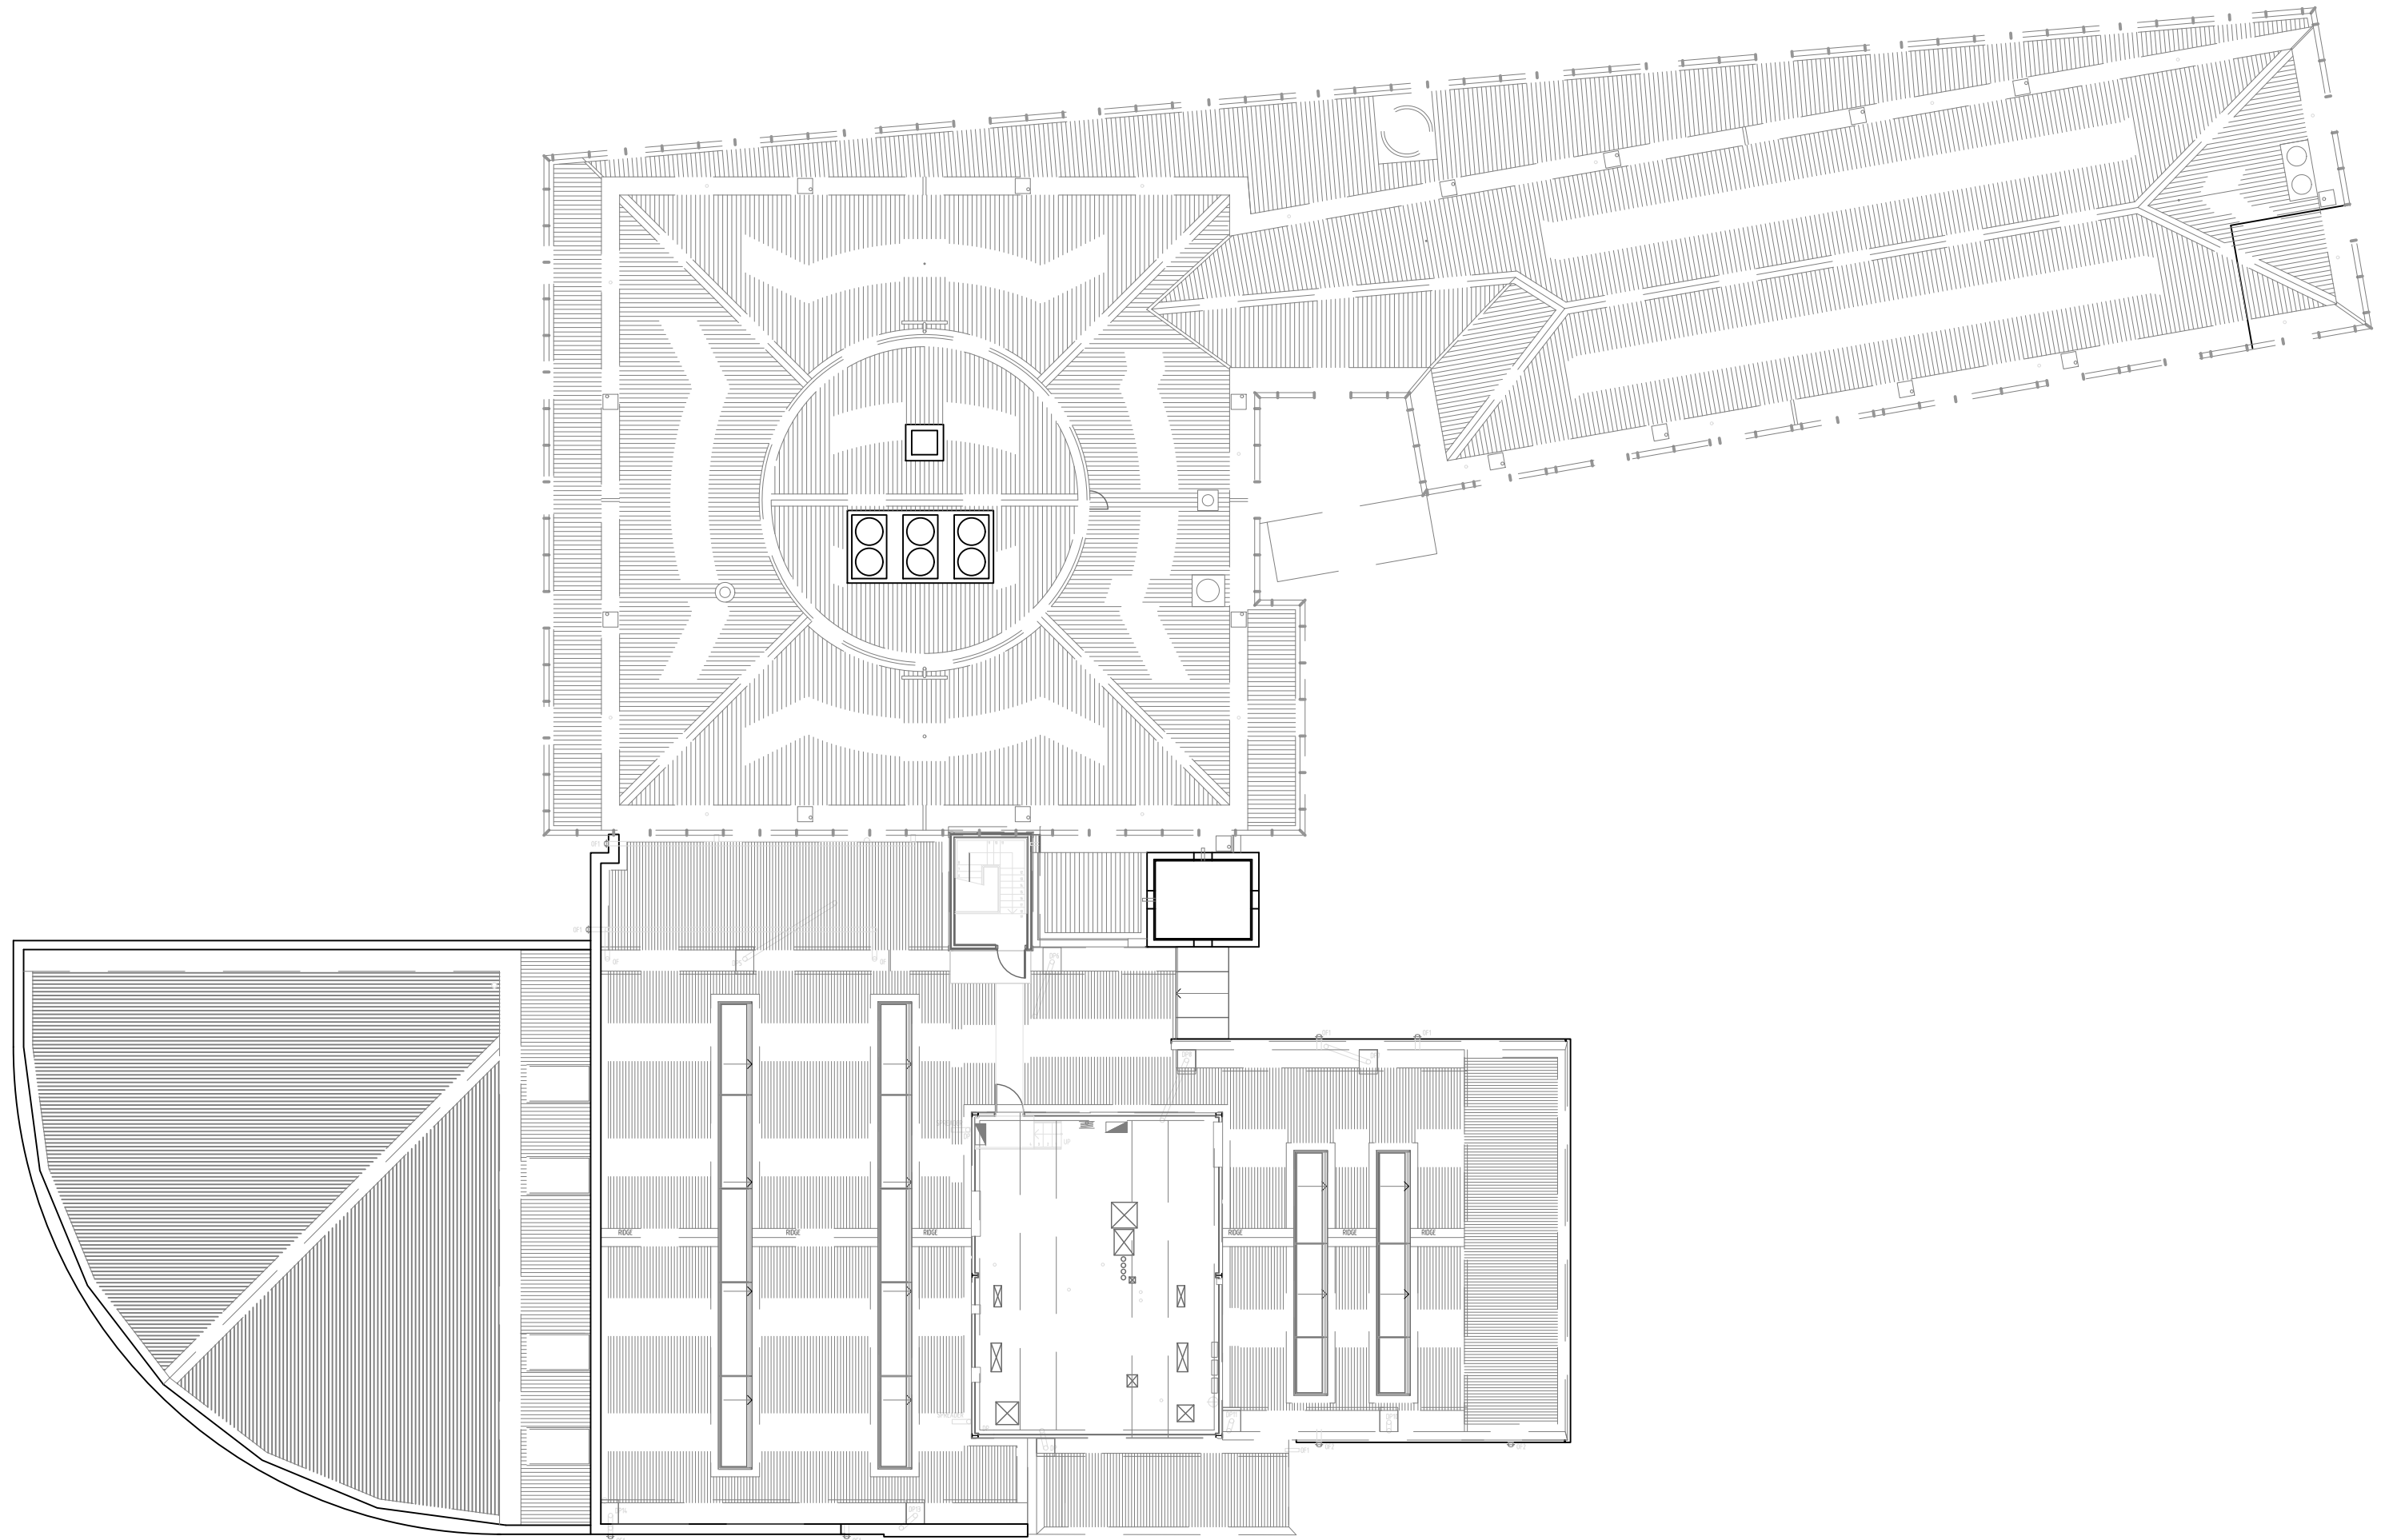

**Building 12**  
**LEVEL E**

University of Canberra | Campus Estate  
E: [campusstate@canberra.edu.au](mailto:campusstate@canberra.edu.au)  
Drawing - 12.E.000  
Scale 1:200 @ A3 Date 16/09/2019