




University of Canberra take no responsibility for the accuracy or completeness of any information contained or implied in this file.

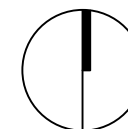

University of Canberra | Campus Estate
E: campusestate@canberra.edu.au
Drawing - 16A.A.000
Scale 1:200 @ A3 Date 24/09/2019



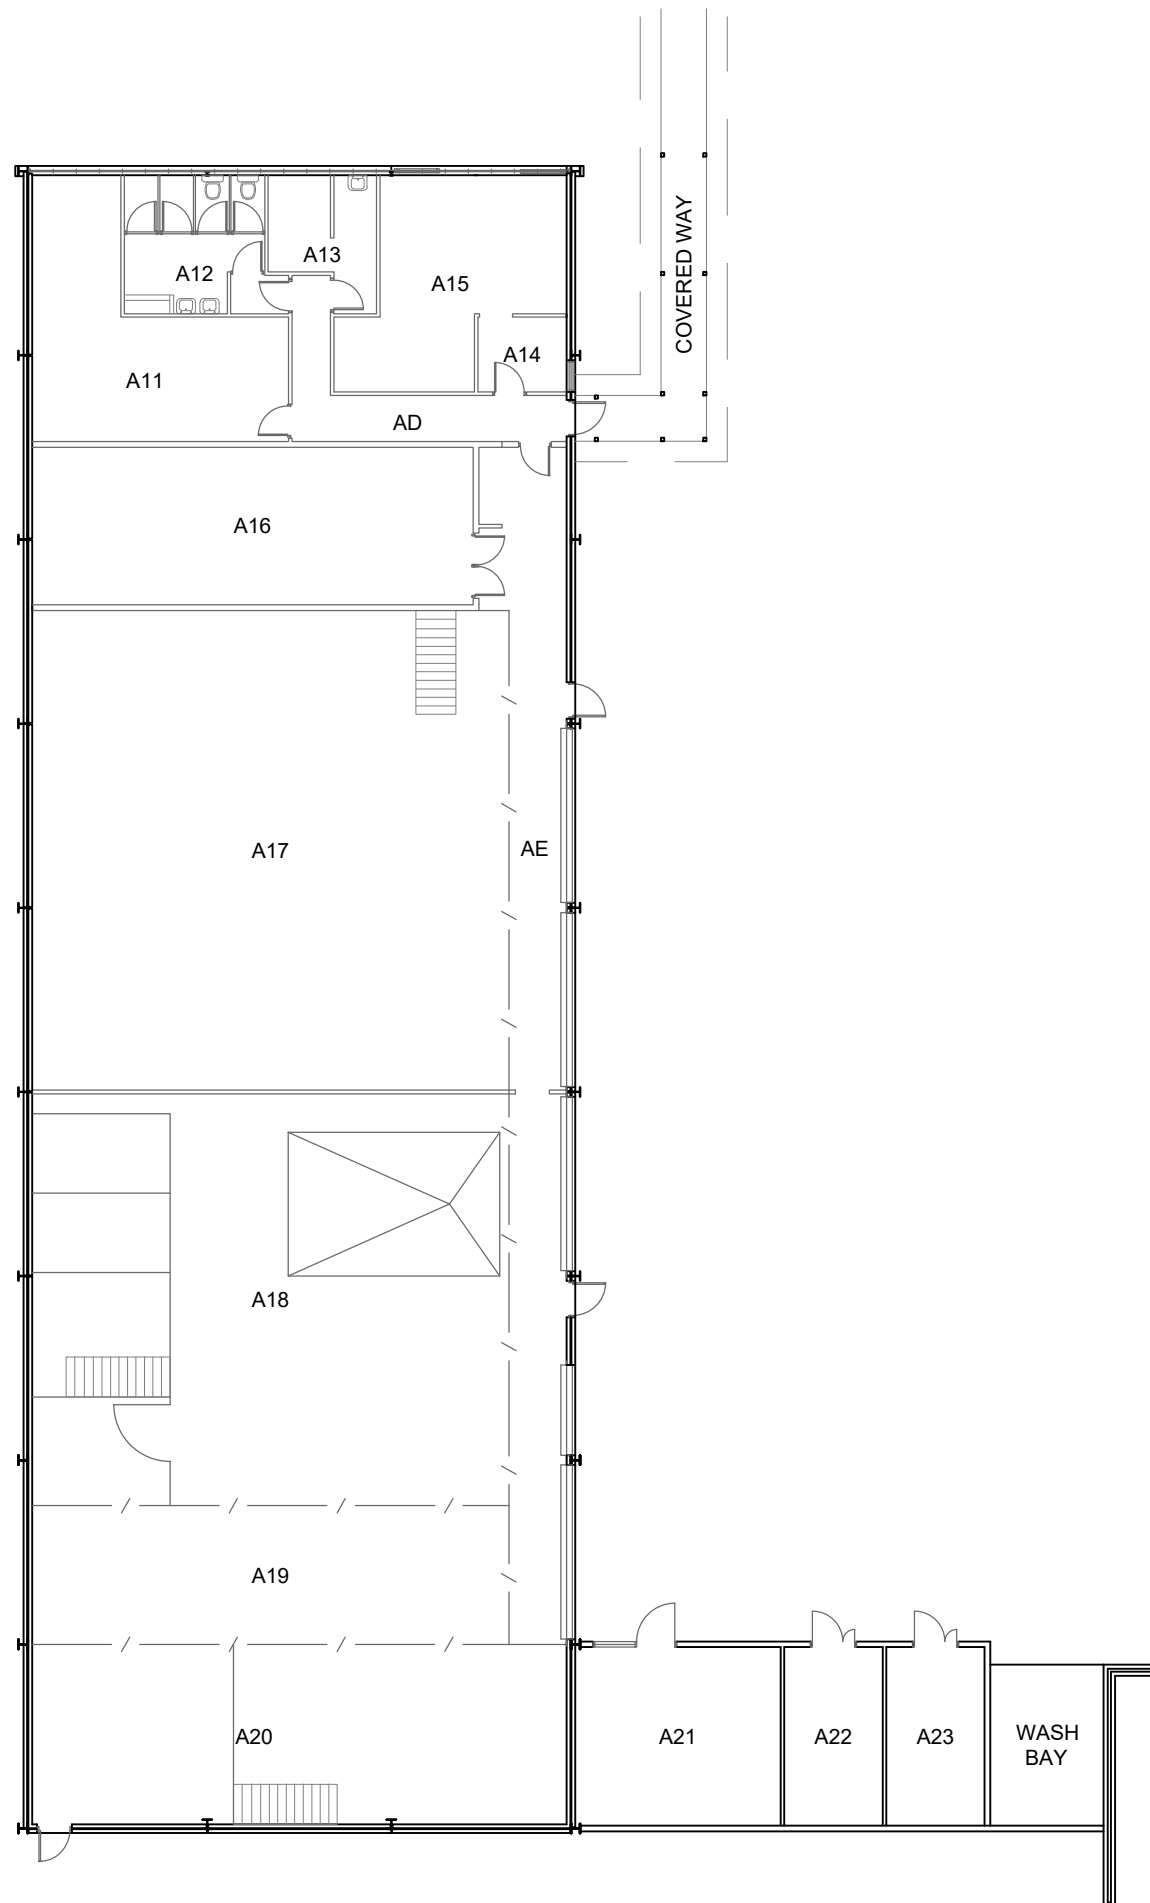


University of Canberra take no responsibility for the accuracy or completeness of any information contained or implied in this file.

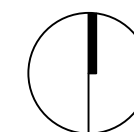


Building 16B
LEVEL A




University of Canberra | Campus Estate
E: campusstate@canberra.edu.au
Drawing - 16B.A.000
Scale 1:200 @ A3 Date 24/09/2019

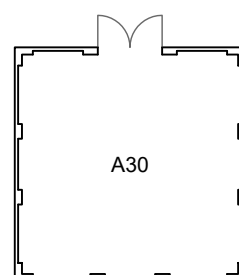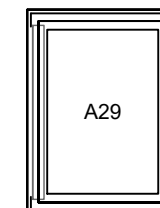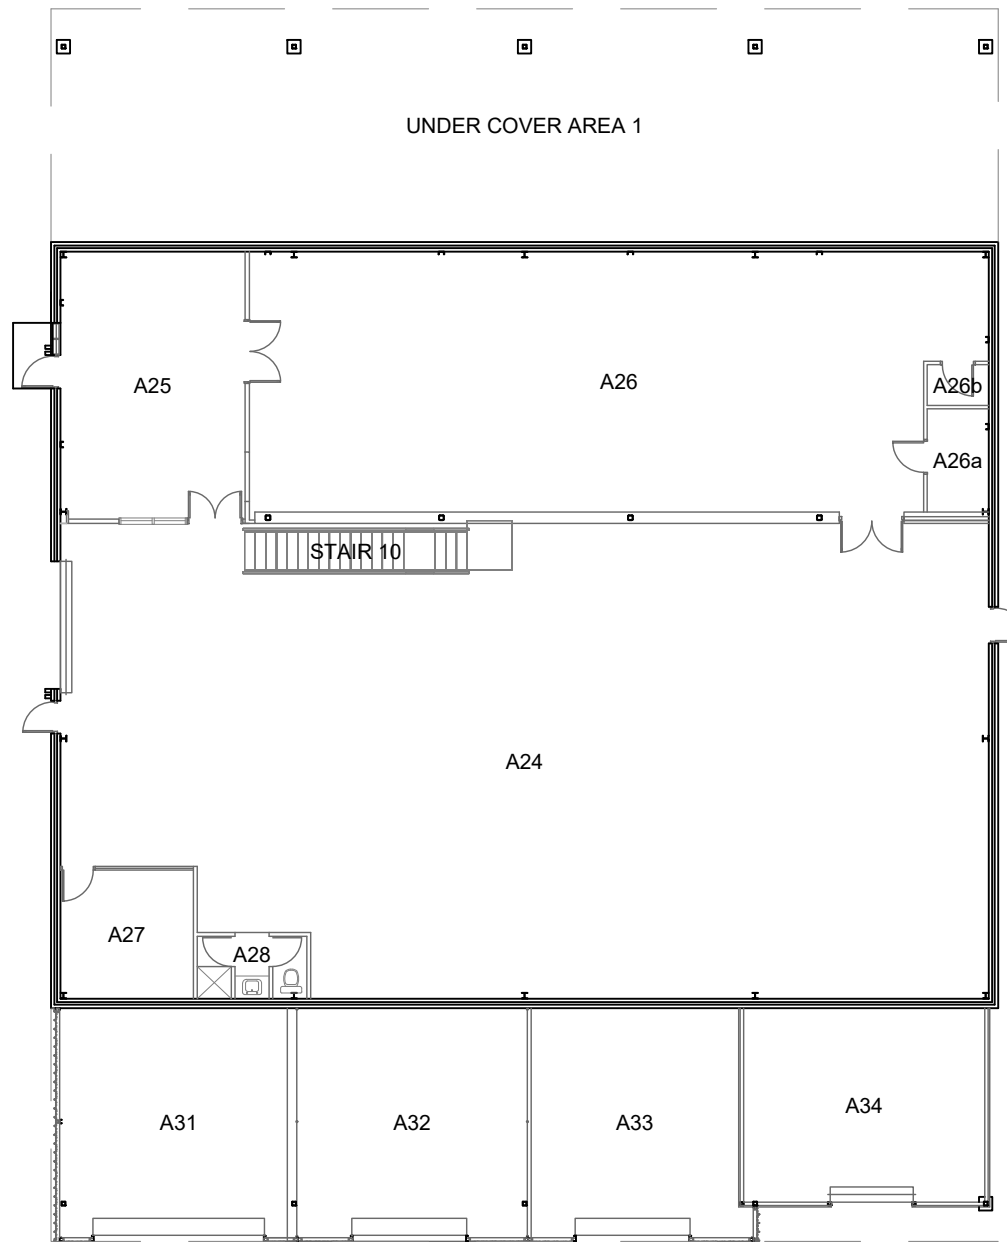


University of Canberra take no responsibility for the accuracy or completeness of any information contained or implied in this file.

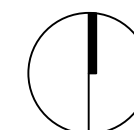

University of Canberra | Campus Estate
 E: campusestate@canberra.edu.au
 Drawing - 16C.A.000
 Scale 1:200 @ A3 Date 24/09/2019

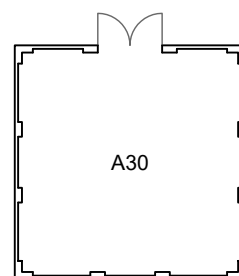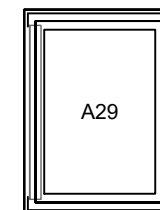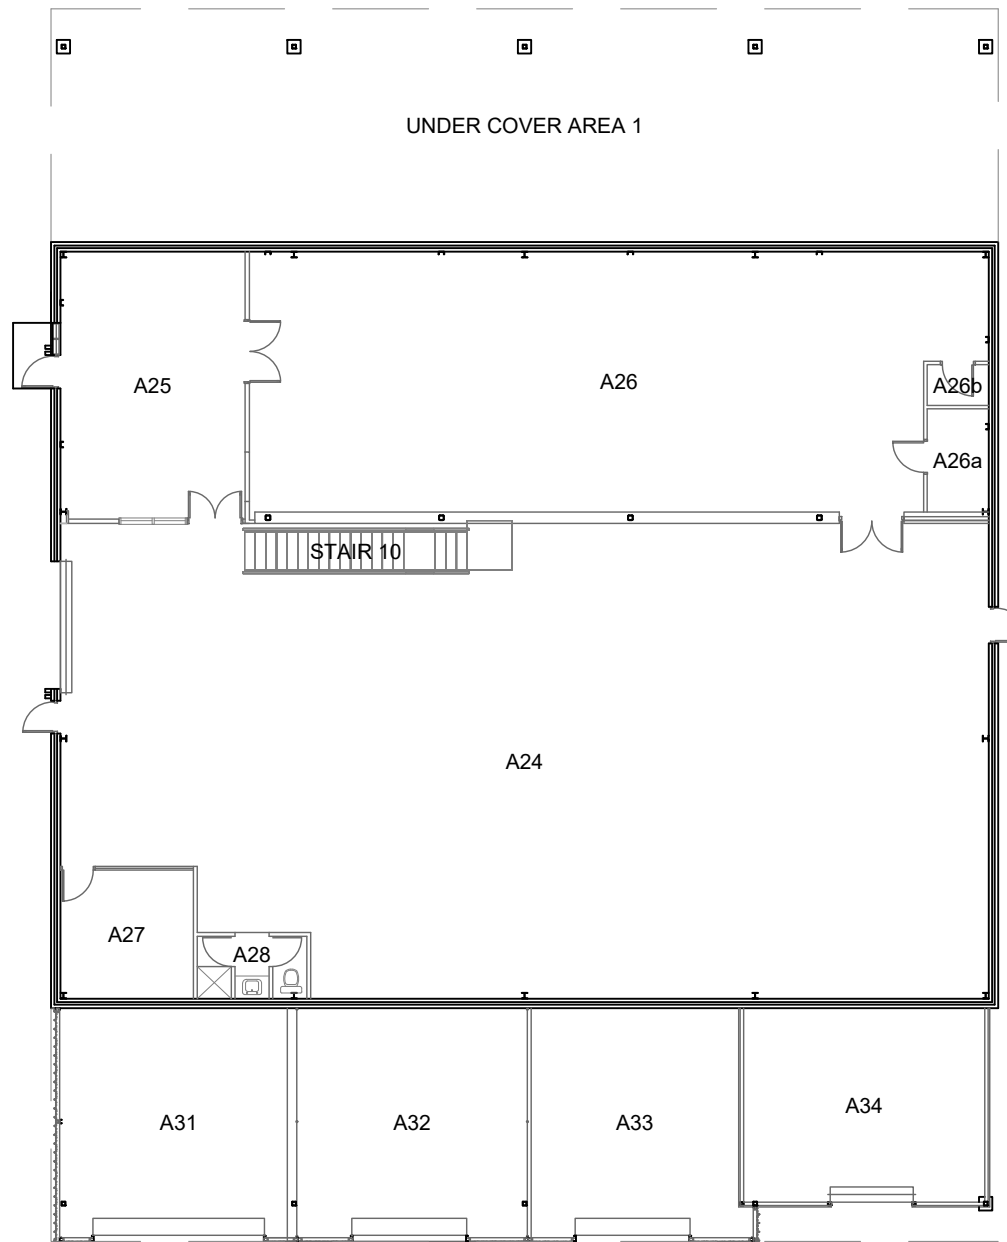

University of Canberra take no responsibility for the accuracy or completeness of any information contained or implied in this file.

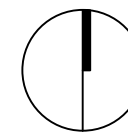

University of Canberra | Campus Estate
 E: campusstate@canberra.edu.au
 Drawing - 16C.B.000
 Scale 1:200 @ A3 Date 24/09/2019