


REVISION 001 DRAWN 28/10/2019
 - DRAWINGS REFORMATTED

University of Canberra take no responsibility for the accuracy or completeness of any information contained or implied in this file.



University of Canberra | Campus Estate
 E: campusestate@canberra.edu.au
 Drawing | 18.A.000 Revision | 001
 Scale | 1:500 @ A3 Date | 28/10/2019

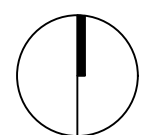


Location Plan

OUTLINE OF LEVEL B OVER


REVISION 001 DRAWN 28/10/2019
- DRAWINGS REFORMATTED

University of Canberra take no responsibility for the accuracy or completeness of any information contained or implied in this file.

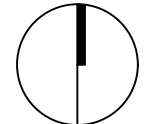

Building 18
LEVEL A

University of Canberra | Campus Estate
E: campusestate@canberra.edu.au
Drawing | 18.A.001 Revision | 001
Scale | 1:200 @ A3 Date | 28/10/2019

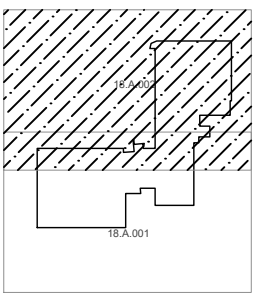


Location Plan




REVISION 001 DRAWN 28/10/2019
- DRAWINGS REFORMATTED

University of Canberra take no responsibility for the accuracy or completeness of any information contained or implied in this file.

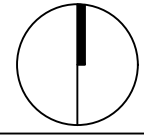


Building 18
LEVEL A

University of Canberra | Campus Estate
E: campusestate@canberra.edu.au
Drawing | 18.A.002 Revision | 001
Scale | 1:200 @ A3 Date | 28/10/2019

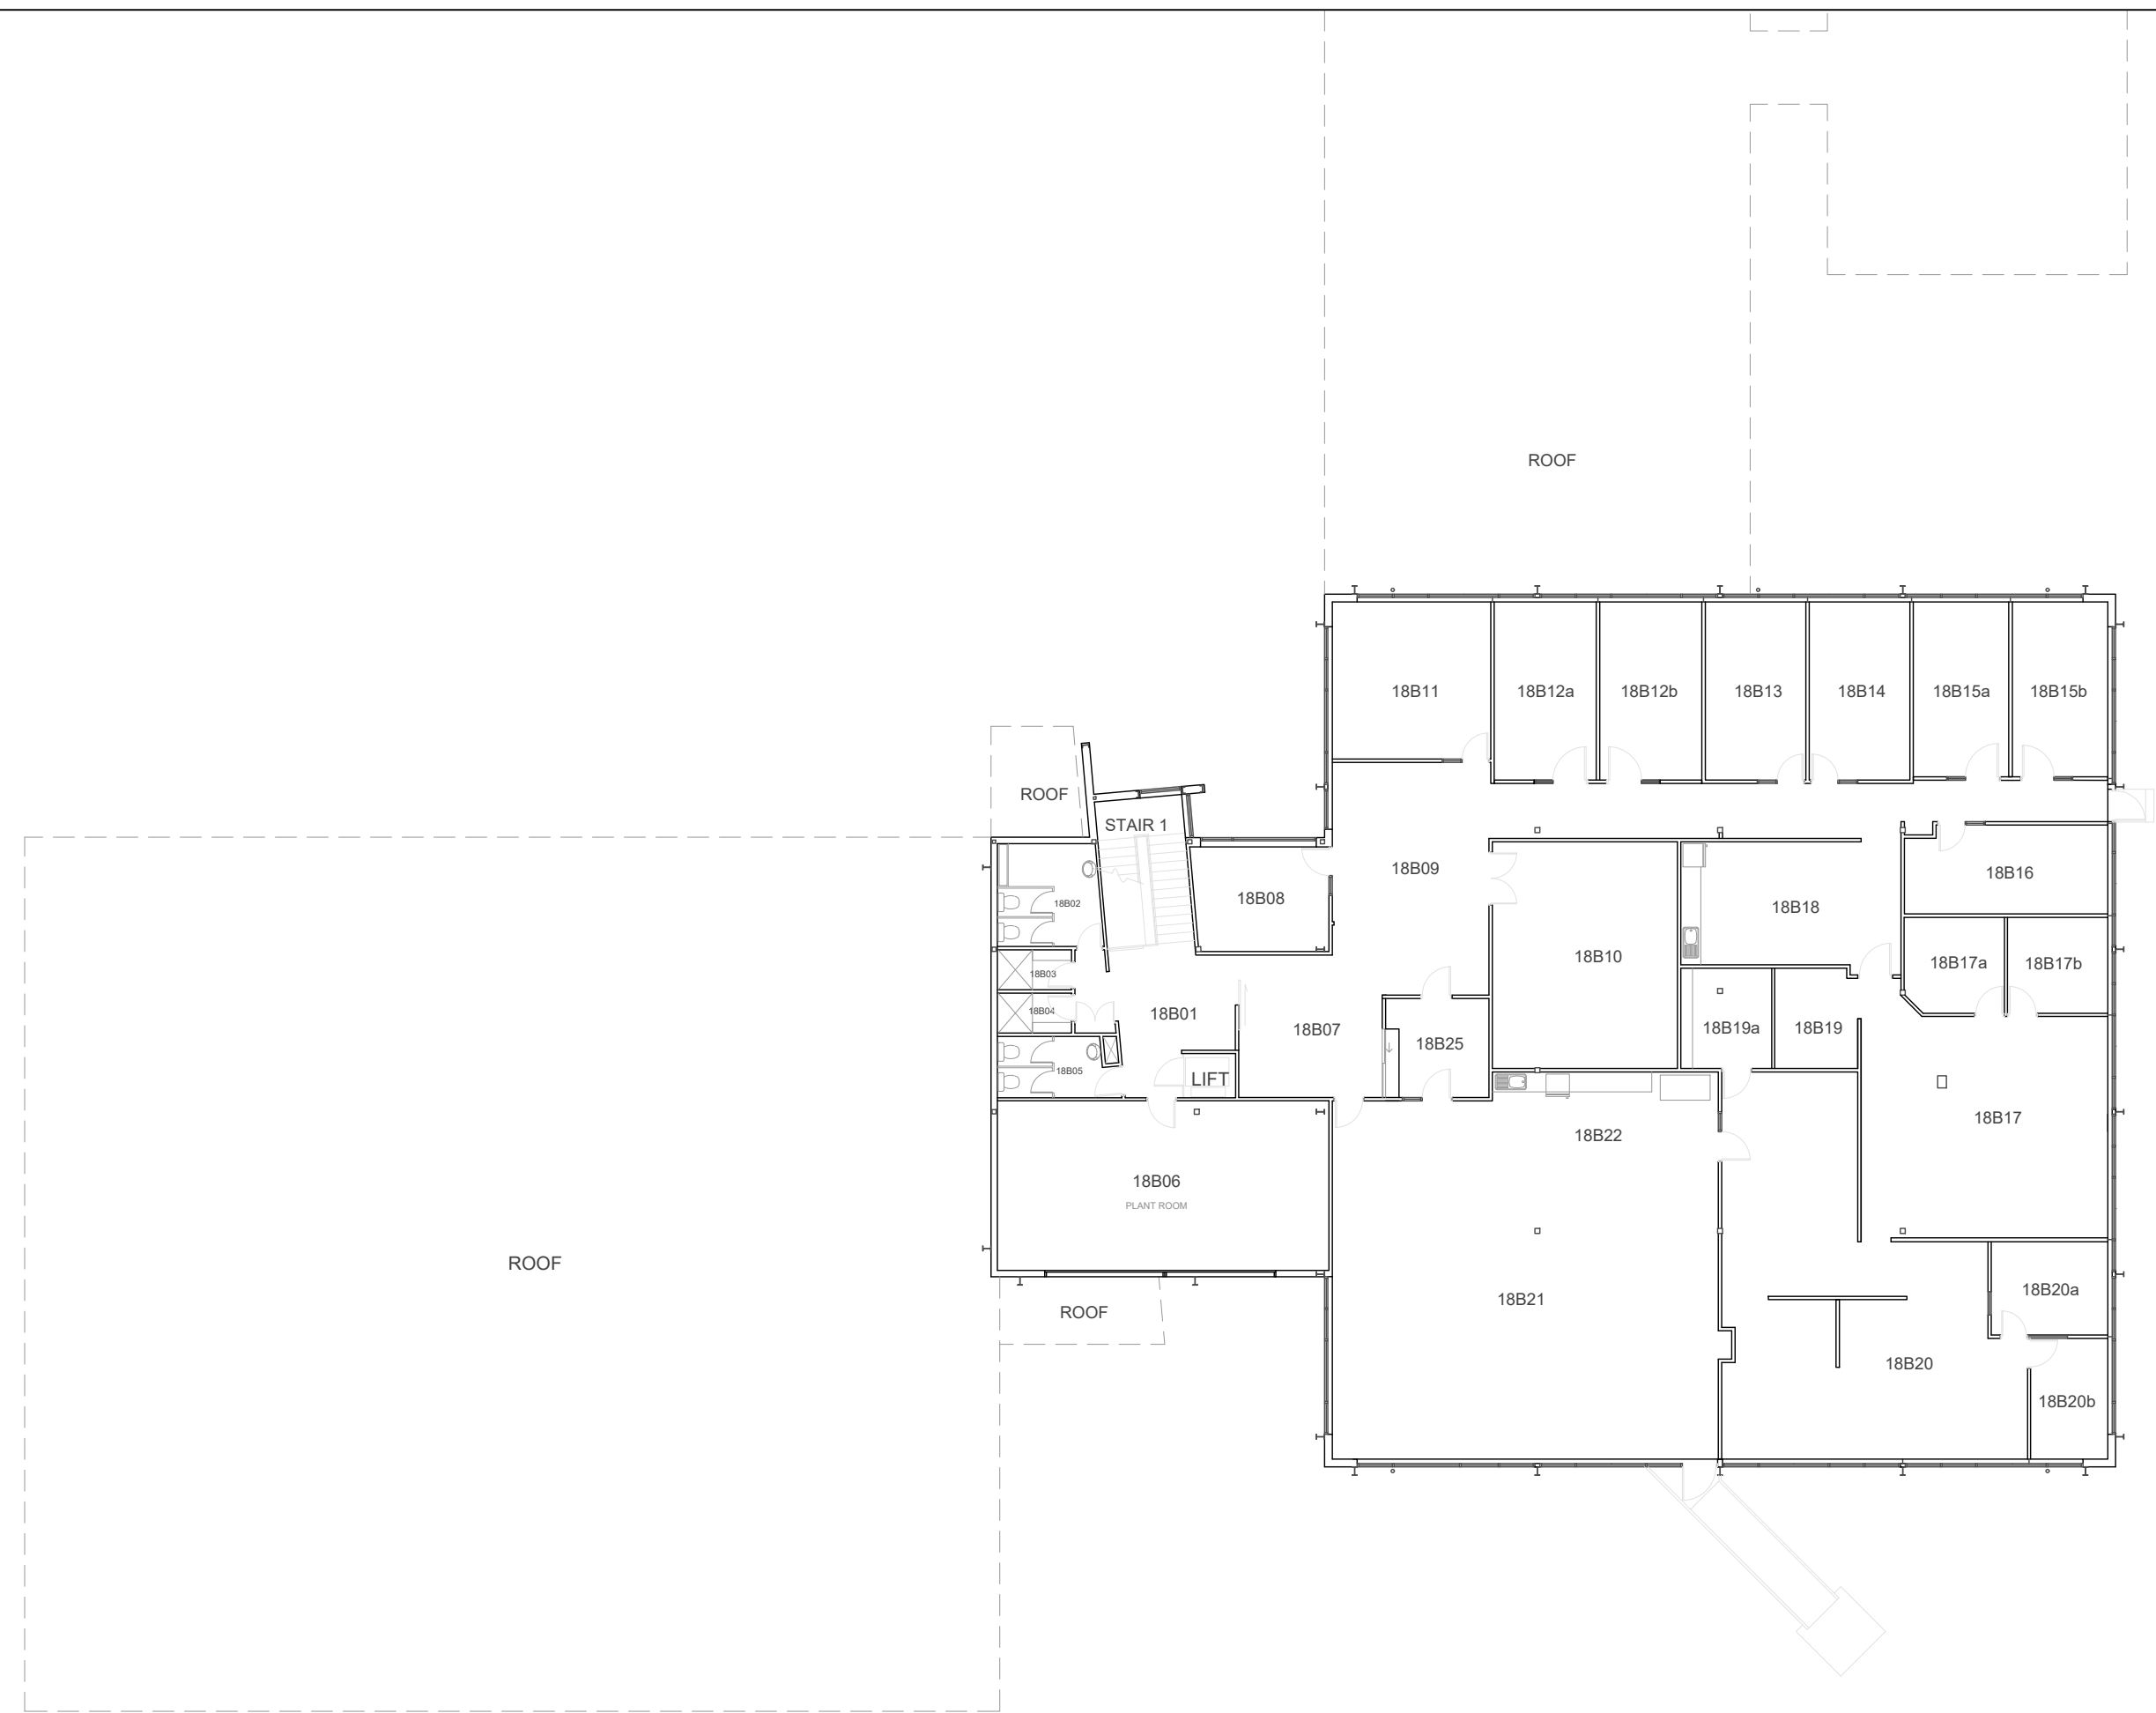

REVISION 001 DRAWN 28/10/2019
 - DRAWINGS REFORMATTED
 - VISUAL CONFIRMATION OF FLOOR PLAN
 - CONFIRMATION OF ROOM NUMBERING

University of Canberra take no responsibility for the accuracy or completeness of any information contained or implied in this file.

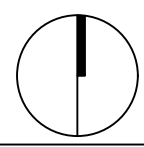

University of Canberra | Campus Estate
 E: campusestate@canberra.edu.au
 Drawing | 18.B.001 Revision | 001
 Scale | 1:200 @ A3 Date | 28/10/2019