

DOUBLE HEIGHT ROOMS -
ACCESS VIA LEVEL A

2B2
?Make
AD ?Model
?Serial#
Double


2B1
?Make
AD ?Model
?Serial#
Double

GAS
06-188282

ACCESS
TO AA
FROM
LECTURE
THEATRE


ACCESS
TO AB
FROM
LECTURE
THEATRE

University of Canberra take no responsibility
for the accuracy or completeness of any
information contained or implied in this file.

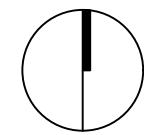


Building 2
LEVEL B

University of Canberra | Campus Estate
E: campusstate@canberra.edu.au
Drawing - 02.B.001
Scale 1:200 @ A3 Date 12/08/2019

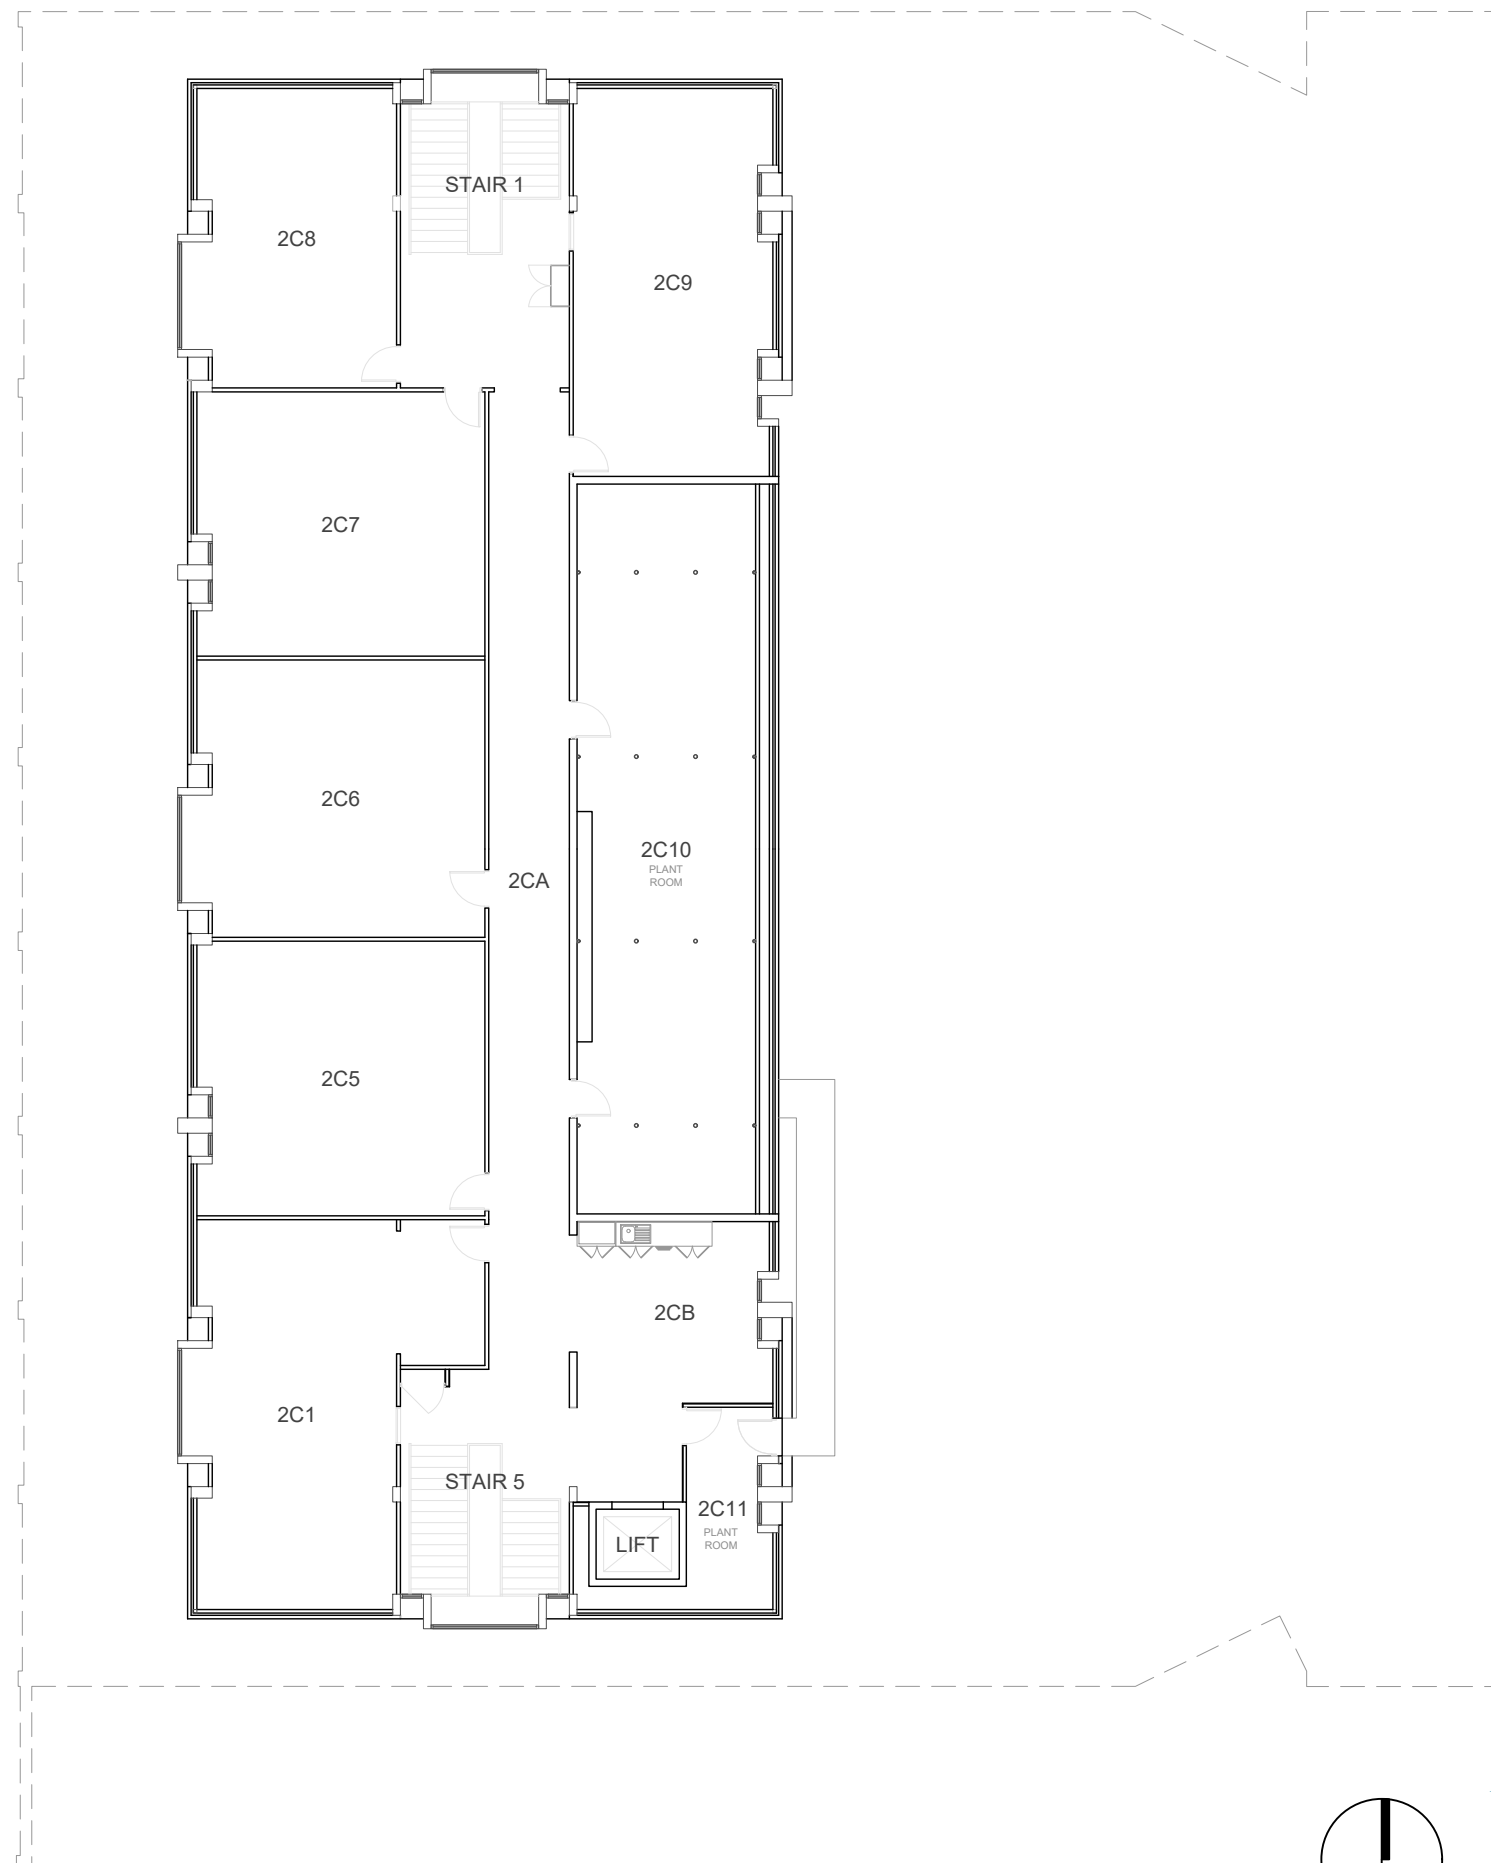

University of Canberra take no responsibility for the accuracy or completeness of any information contained or implied in this file.

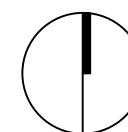

Building 2
LEVEL C

University of Canberra | Campus Estate
E: campusstate@canberra.edu.au
Drawing - 02.C.001
Scale 1:200 @ A3 Date 12/08/2019