



University of Canberra take no responsibility for the accuracy or completeness of any information contained or implied in this file.

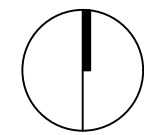


Building 20
LEVEL A

University of Canberra | Campus Estate
E: campusestate@canberra.edu.au
Drawing - 20.A.000
Scale 1:200 @ A3 Date 24/09/2019

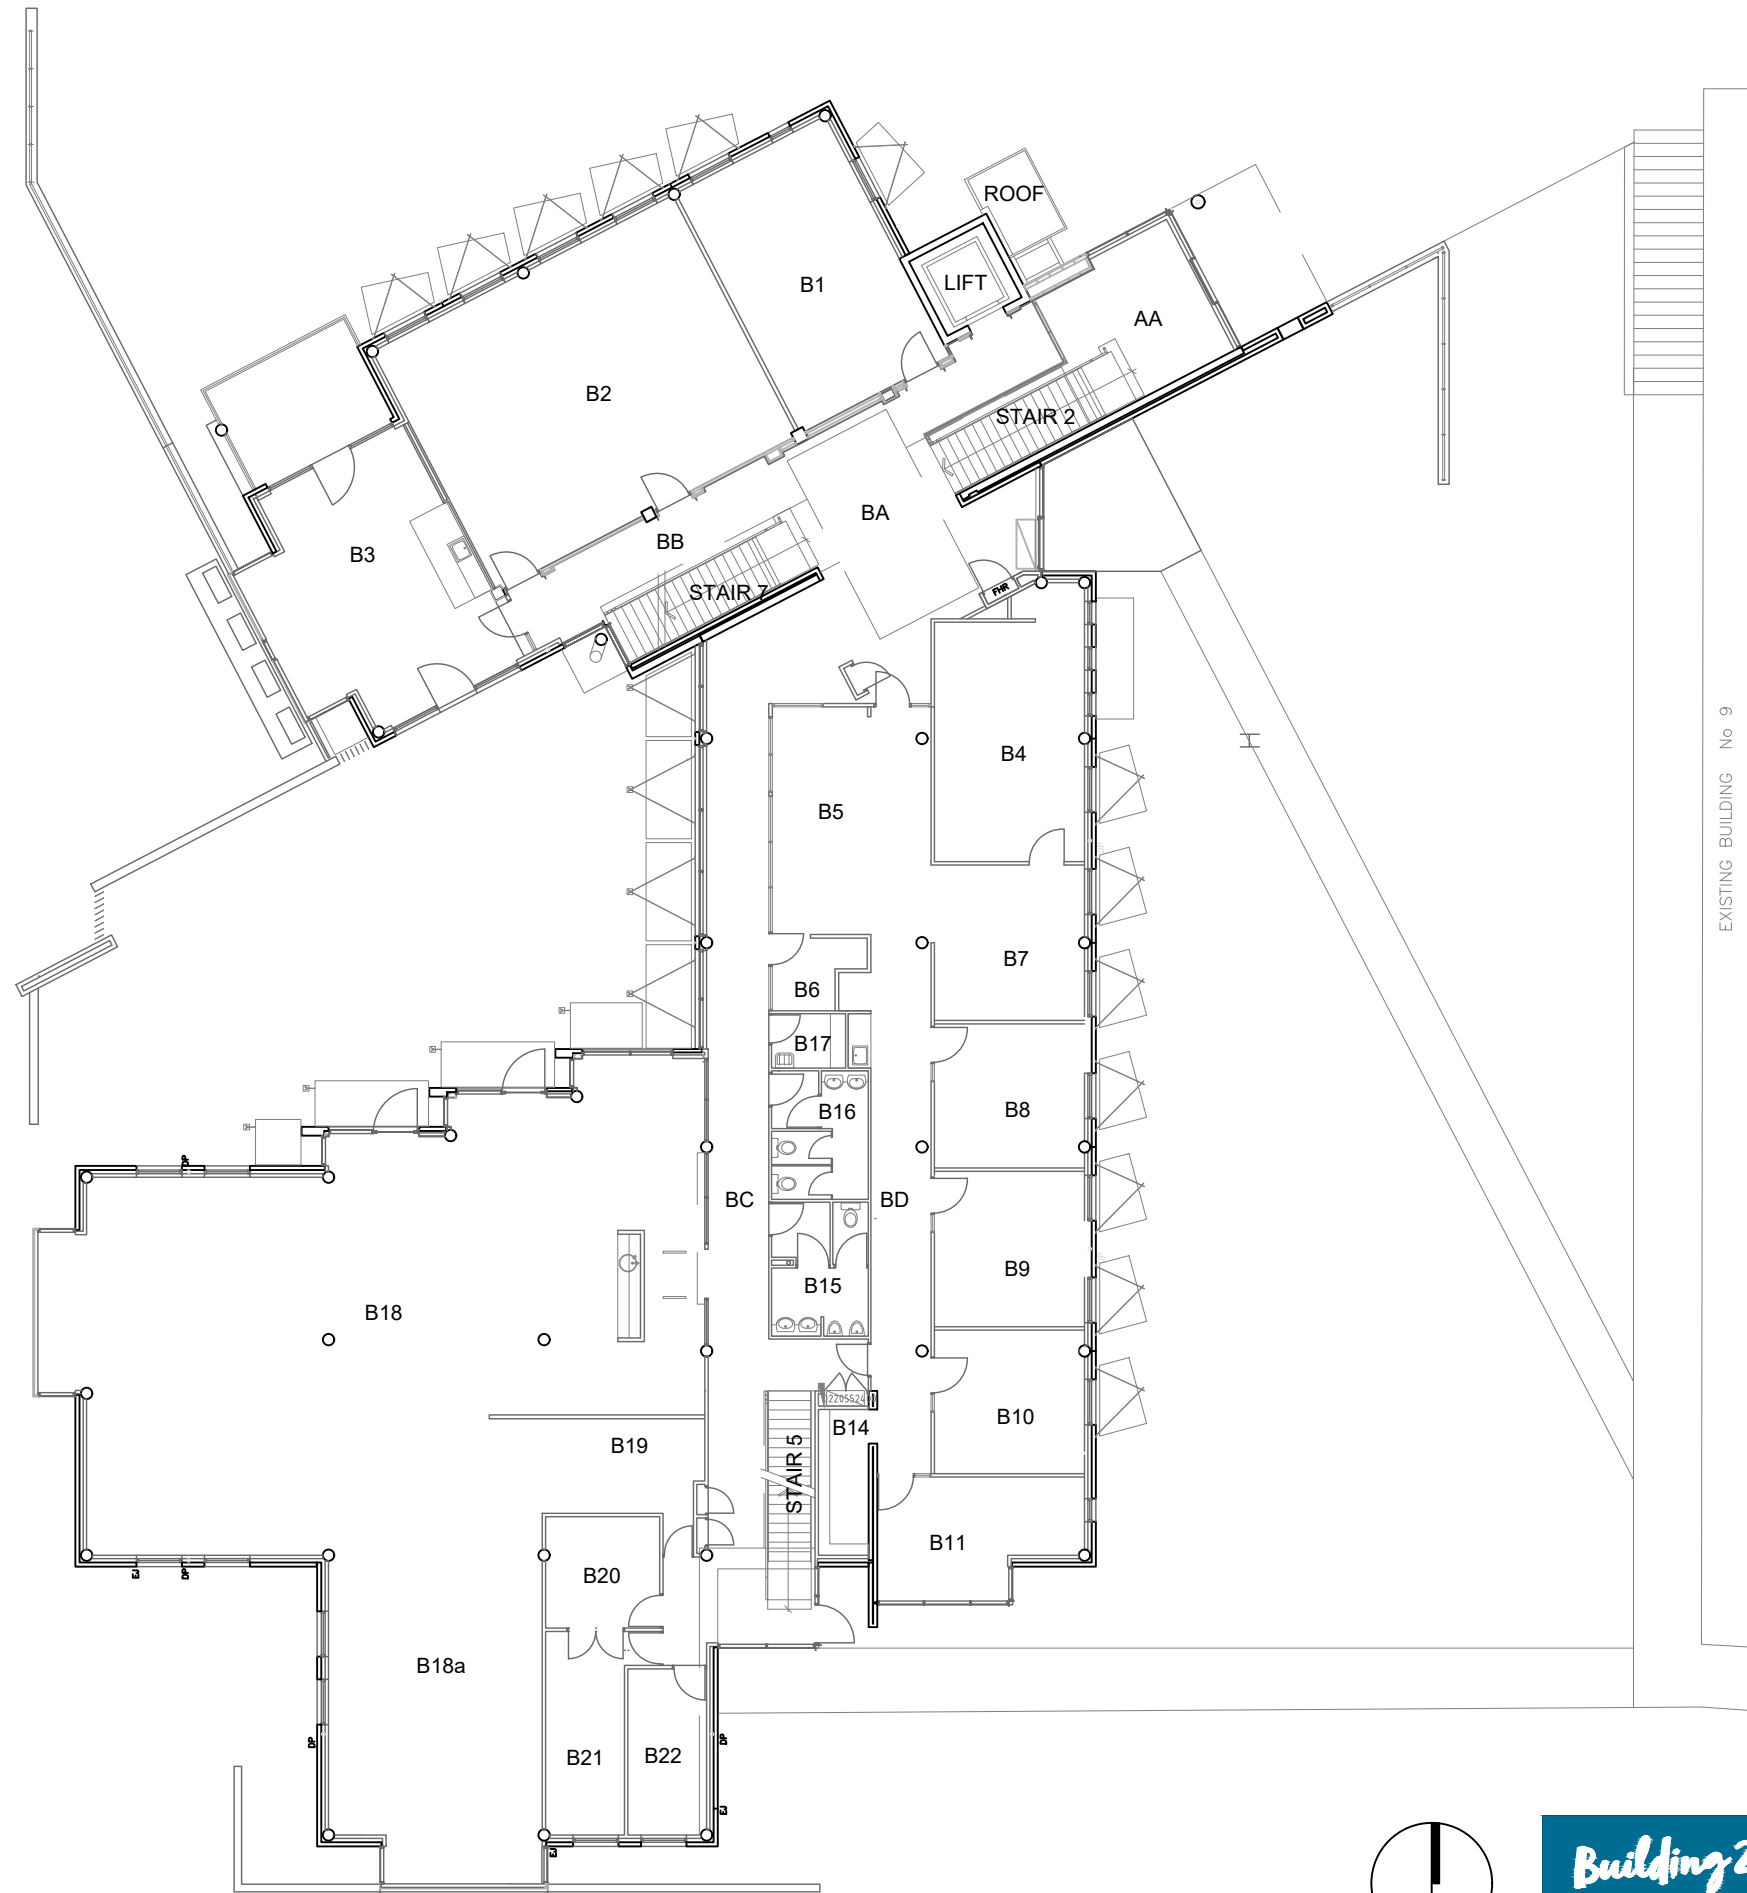

EXISTING BUILDING No 9

University of Canberra take no responsibility for the accuracy or completeness of any information contained or implied in this file.

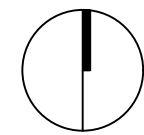


Building 20
LEVEL B

University of Canberra | Campus Estate
 E: campusstate@canberra.edu.au
 Drawing - 20.B.000
 Scale 1:200 @ A3 Date 24/09/2019



EXISTING BUILDING No 9

University of Canberra take no responsibility for the accuracy or completeness of any information contained or implied in this file.

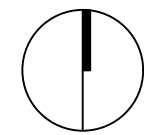

Building 20
LEVEL C

University of Canberra | Campus Estate
E: campusstate@canberra.edu.au
Drawing - 20.C.000
Scale 1:200 @ A3 Date 24/09/2019