




Location Plan

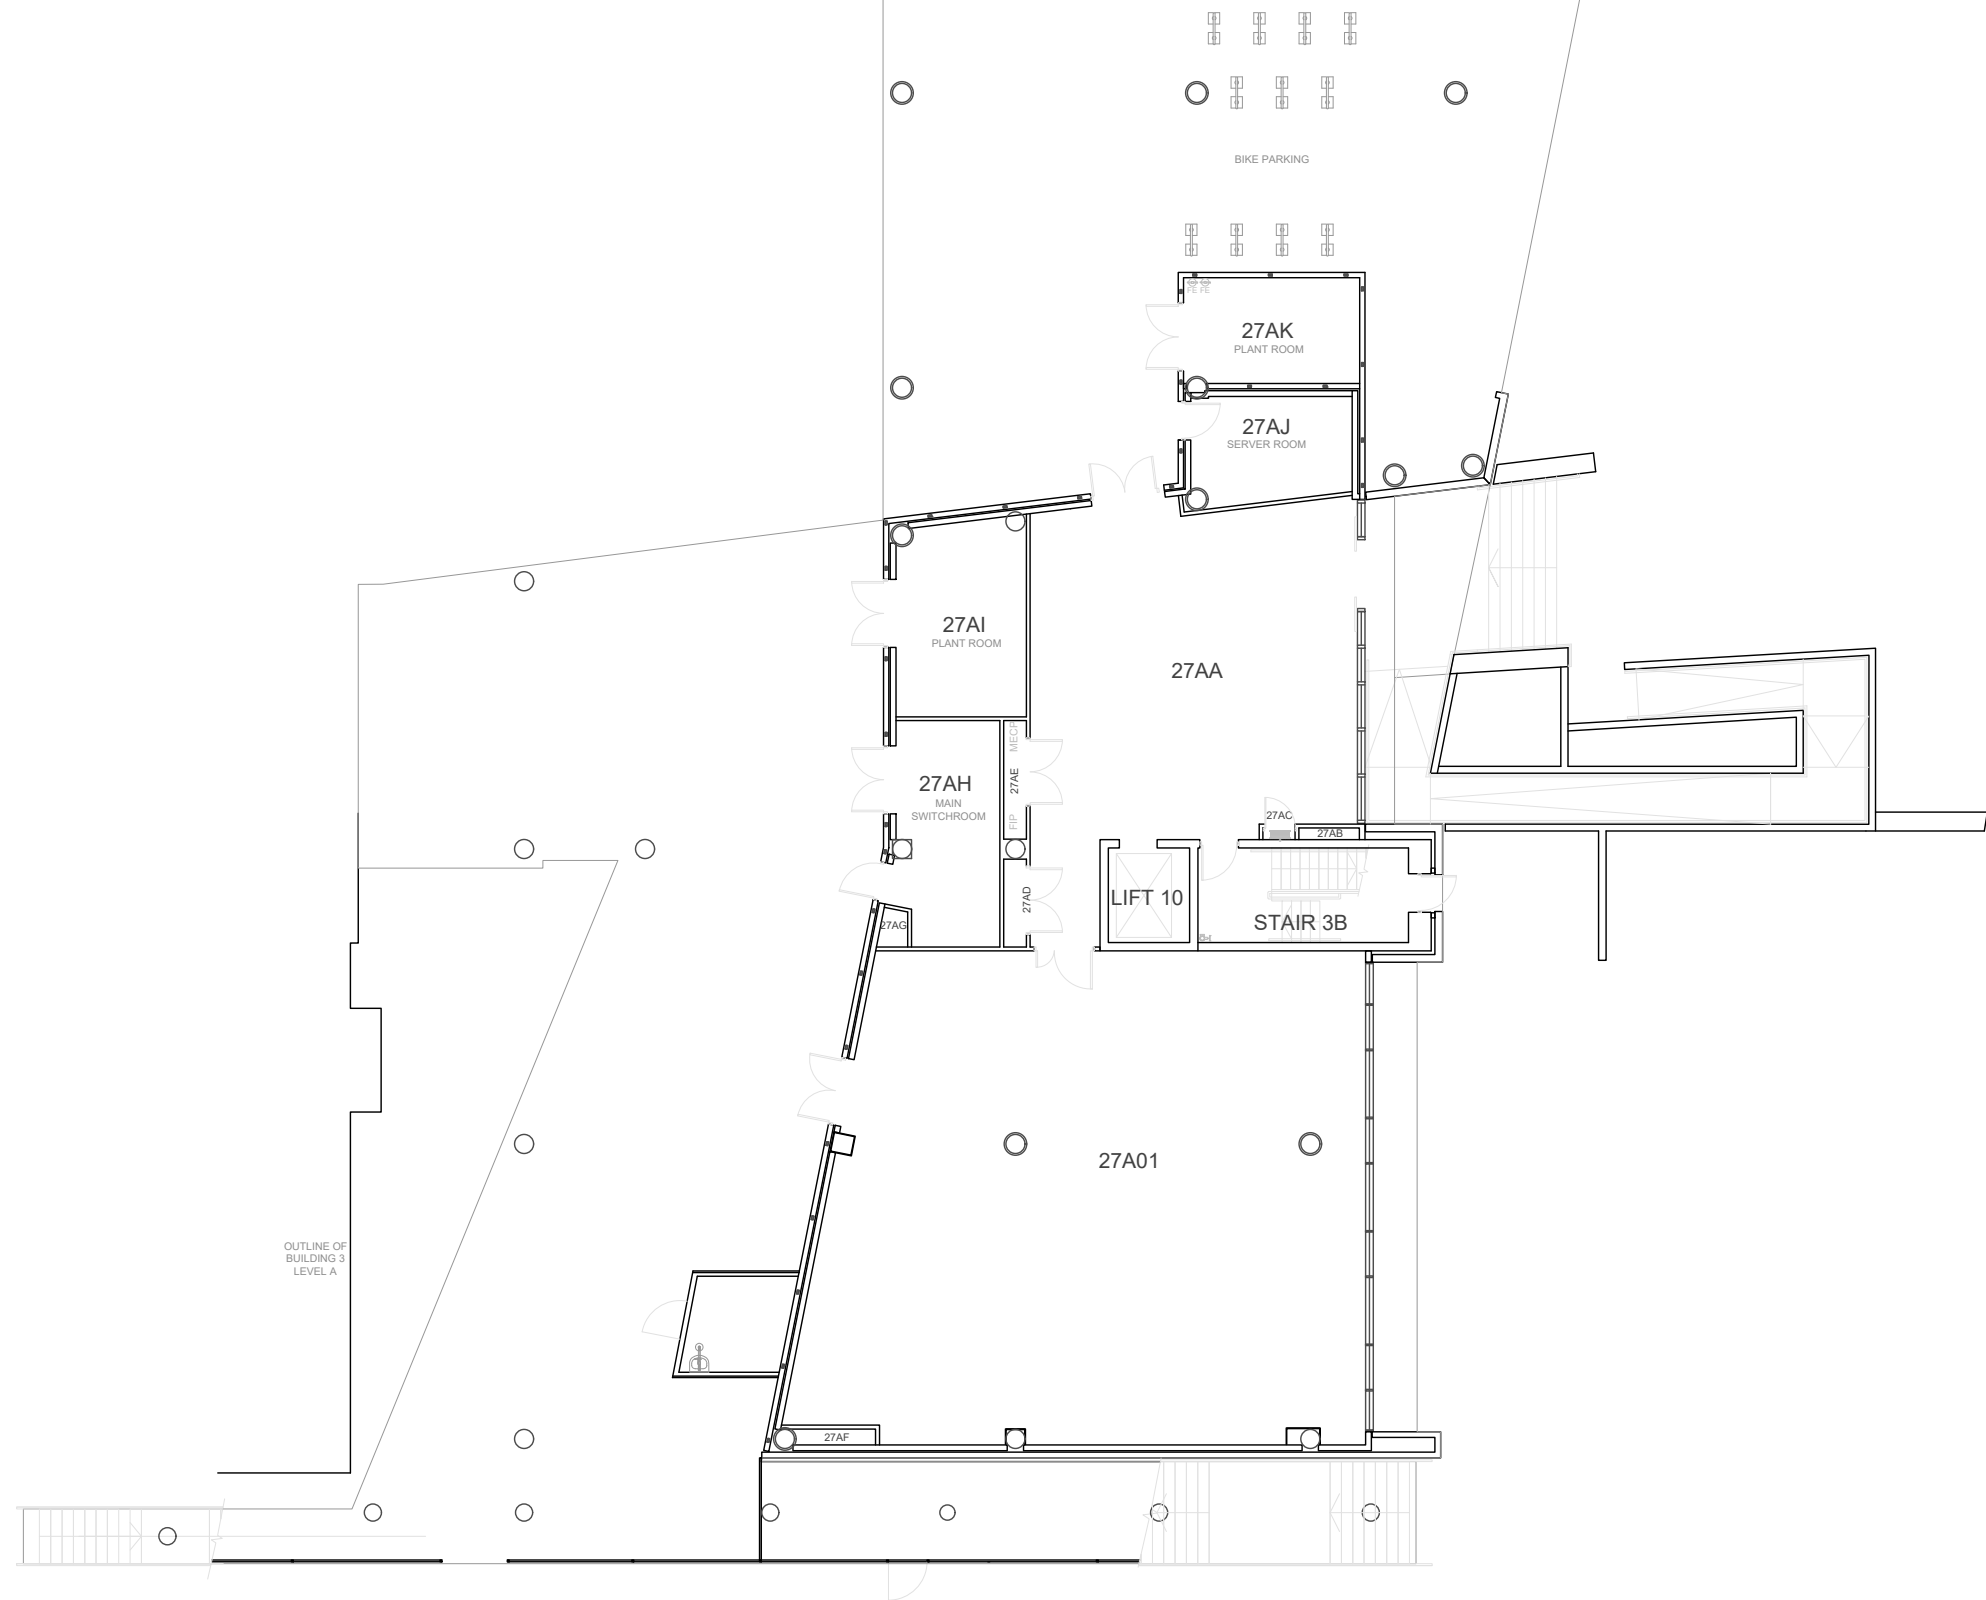


University of Canberra take no responsibility for the accuracy or completeness of any information contained or implied in this file.

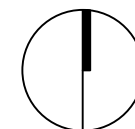


University of Canberra | Campus Estate  
E: [campusestate@canberra.edu.au](mailto:campusestate@canberra.edu.au)  
Drawing - 27.A.001  
Scale 1:200 @ A3 Date 16/09/2019

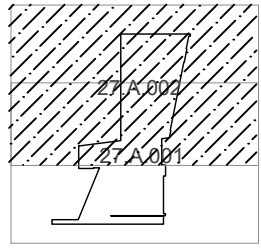

Location Plan

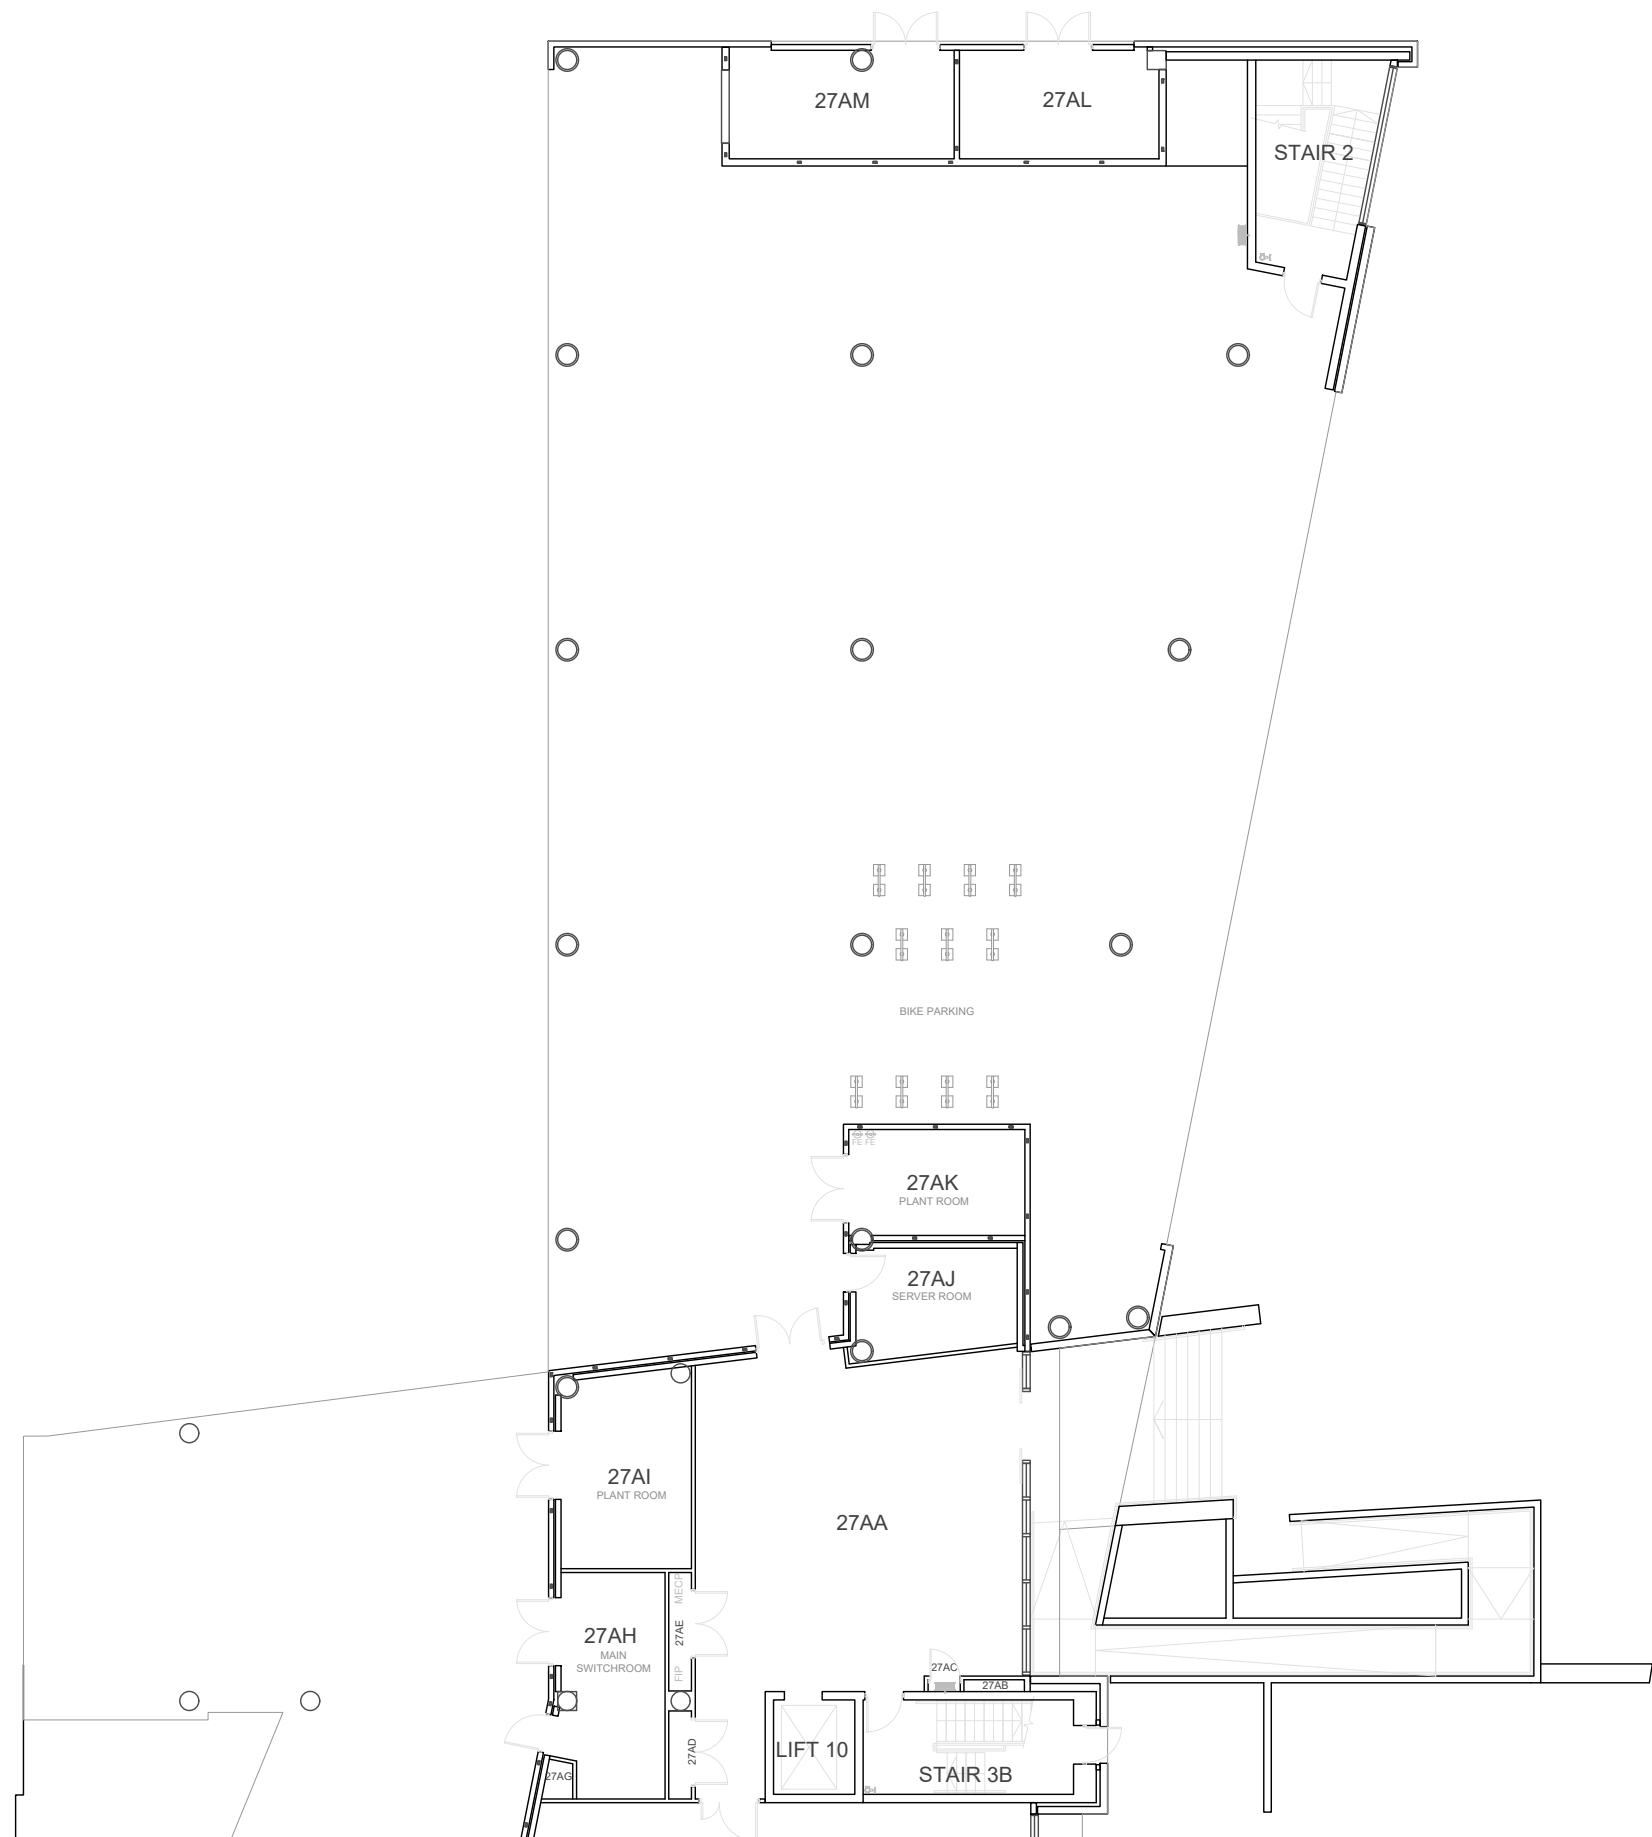


University of Canberra take no responsibility for the accuracy or completeness of any information contained or implied in this file.

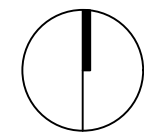


**Building 27**  
LEVEL A


University of Canberra | Campus Estate  
E: [campusestate@canberra.edu.au](mailto:campusestate@canberra.edu.au)  
Drawing - 27.A.002  
Scale 1:200 @ A3 Date 16/09/2019

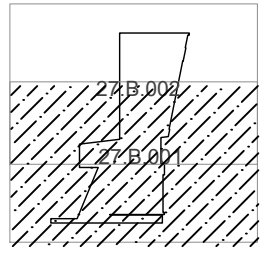


Location Plan

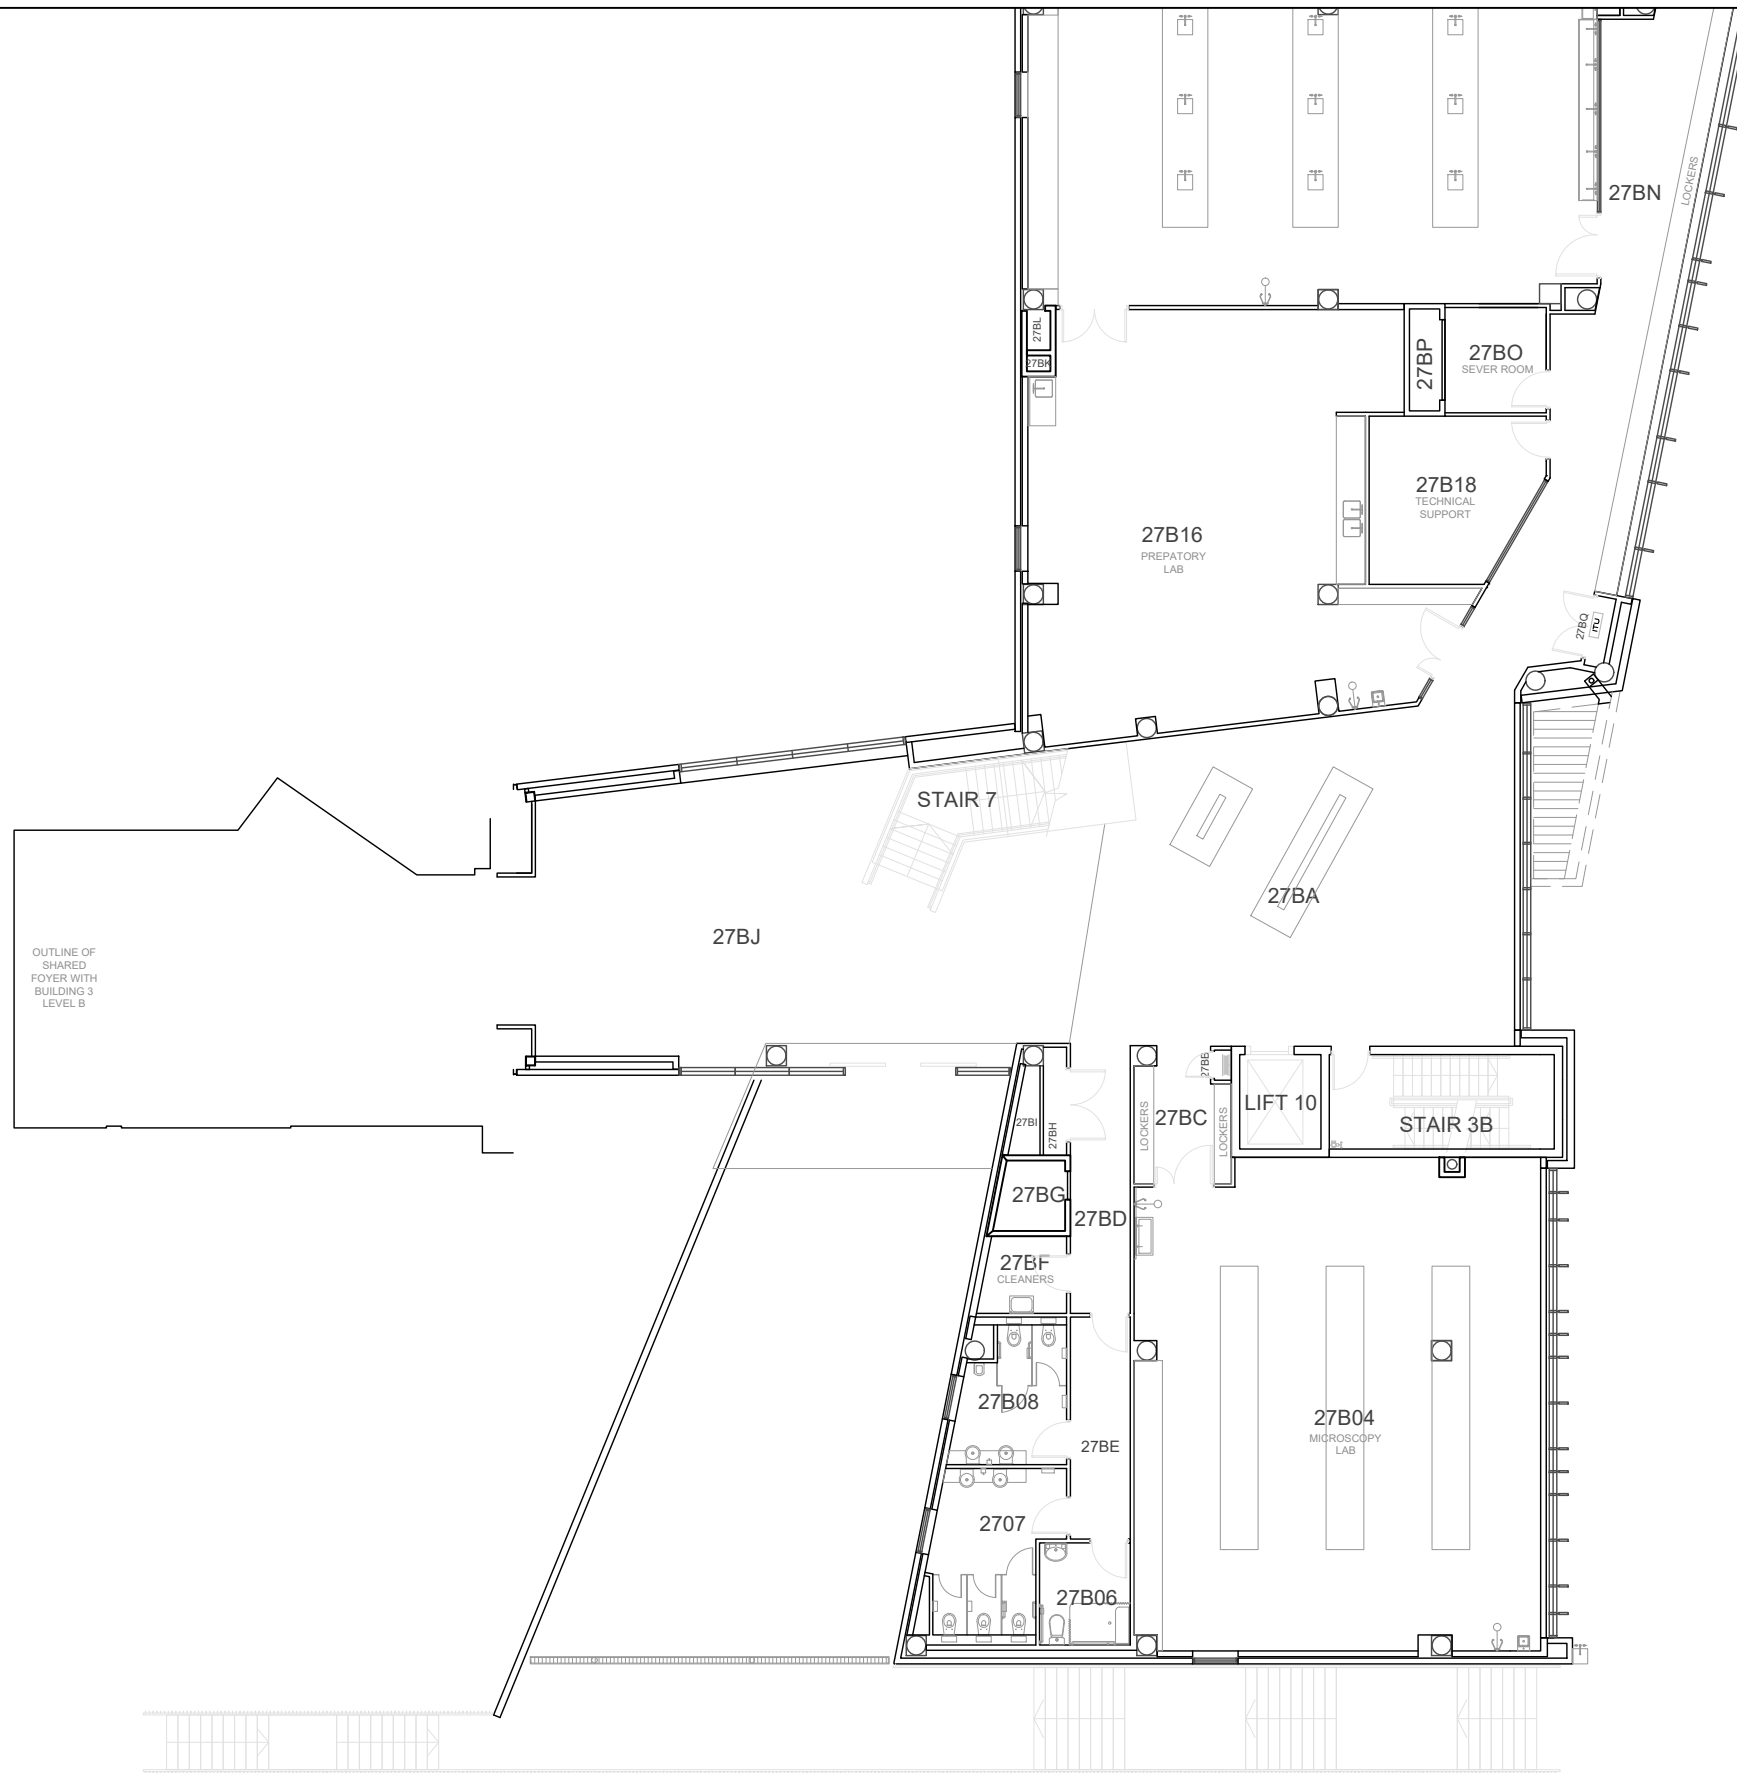


University of Canberra take no responsibility for the accuracy or completeness of any information contained or implied in this file.

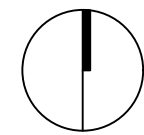


University of Canberra | Campus Estate  
E: [campusstate@canberra.edu.au](mailto:campusstate@canberra.edu.au)  
Drawing - 27.B.001  
Scale 1:200 @ A3 Date 16/09/2019

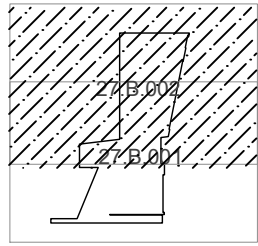


Location Plan

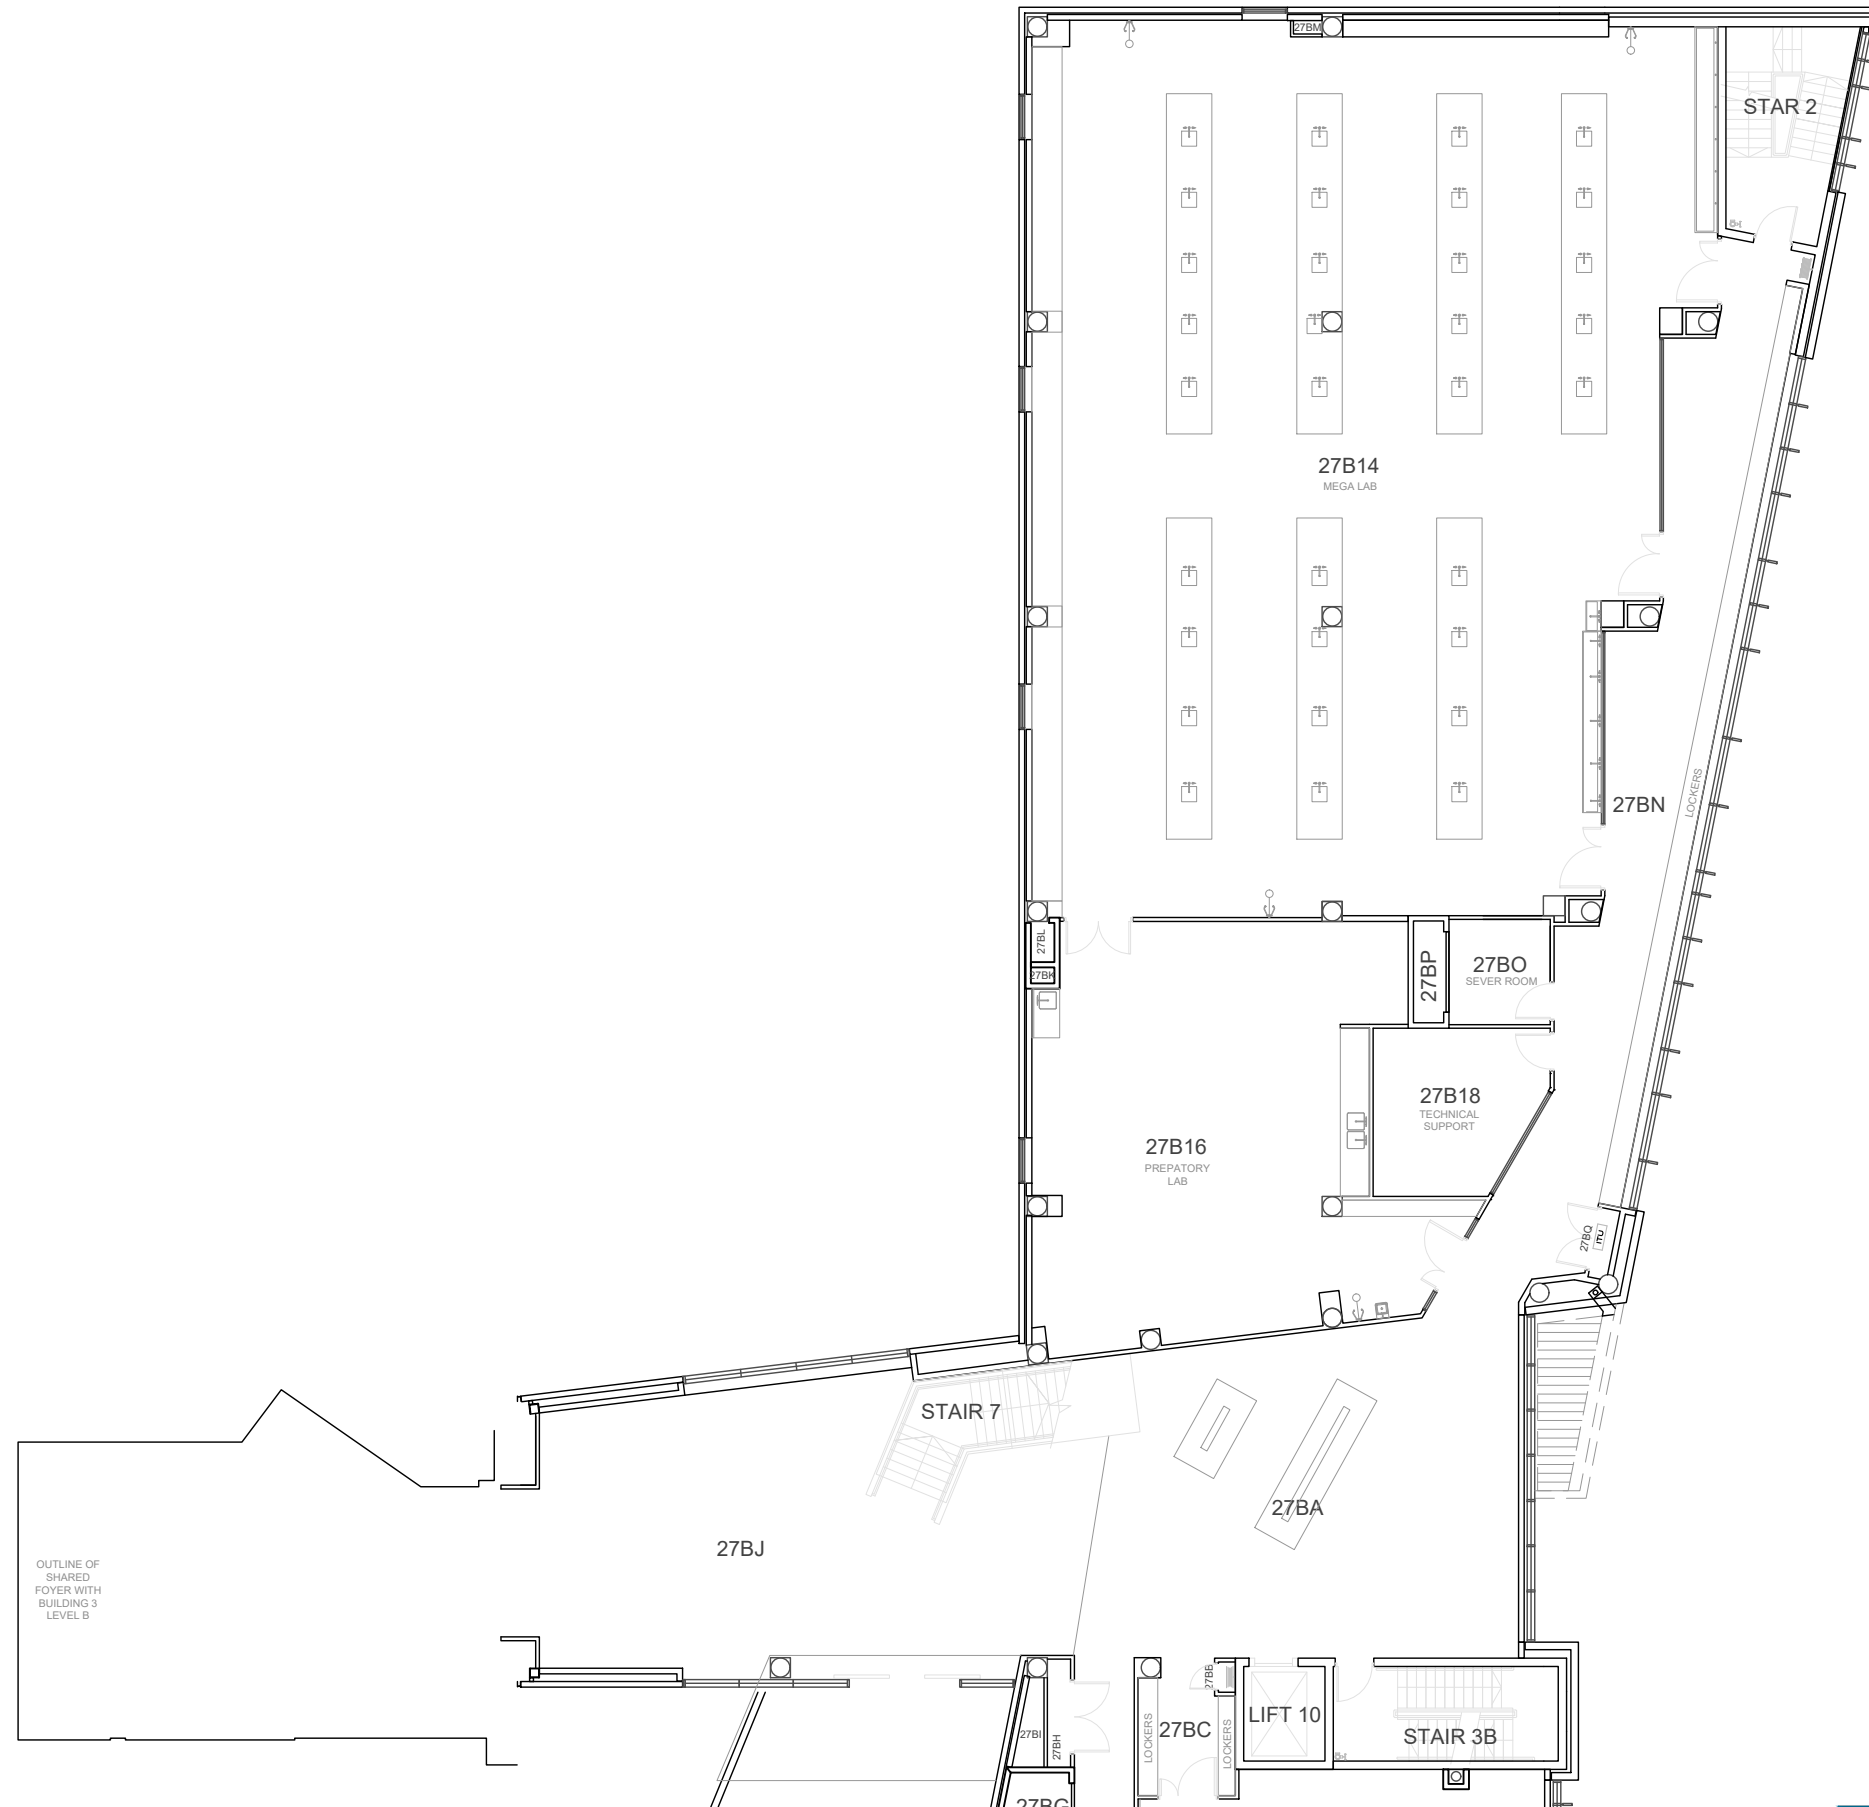


University of Canberra take no responsibility for the accuracy or completeness of any information contained or implied in this file.

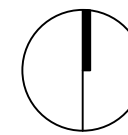


University of Canberra | Campus Estate  
 E: [campusestate@canberra.edu.au](mailto:campusestate@canberra.edu.au)  
 Drawing - 27.B.002  
 Scale 1:200 @ A3 Date 16/09/2019

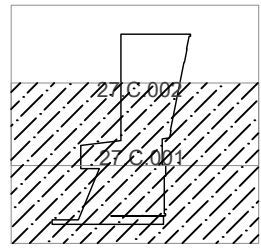


Location Plan

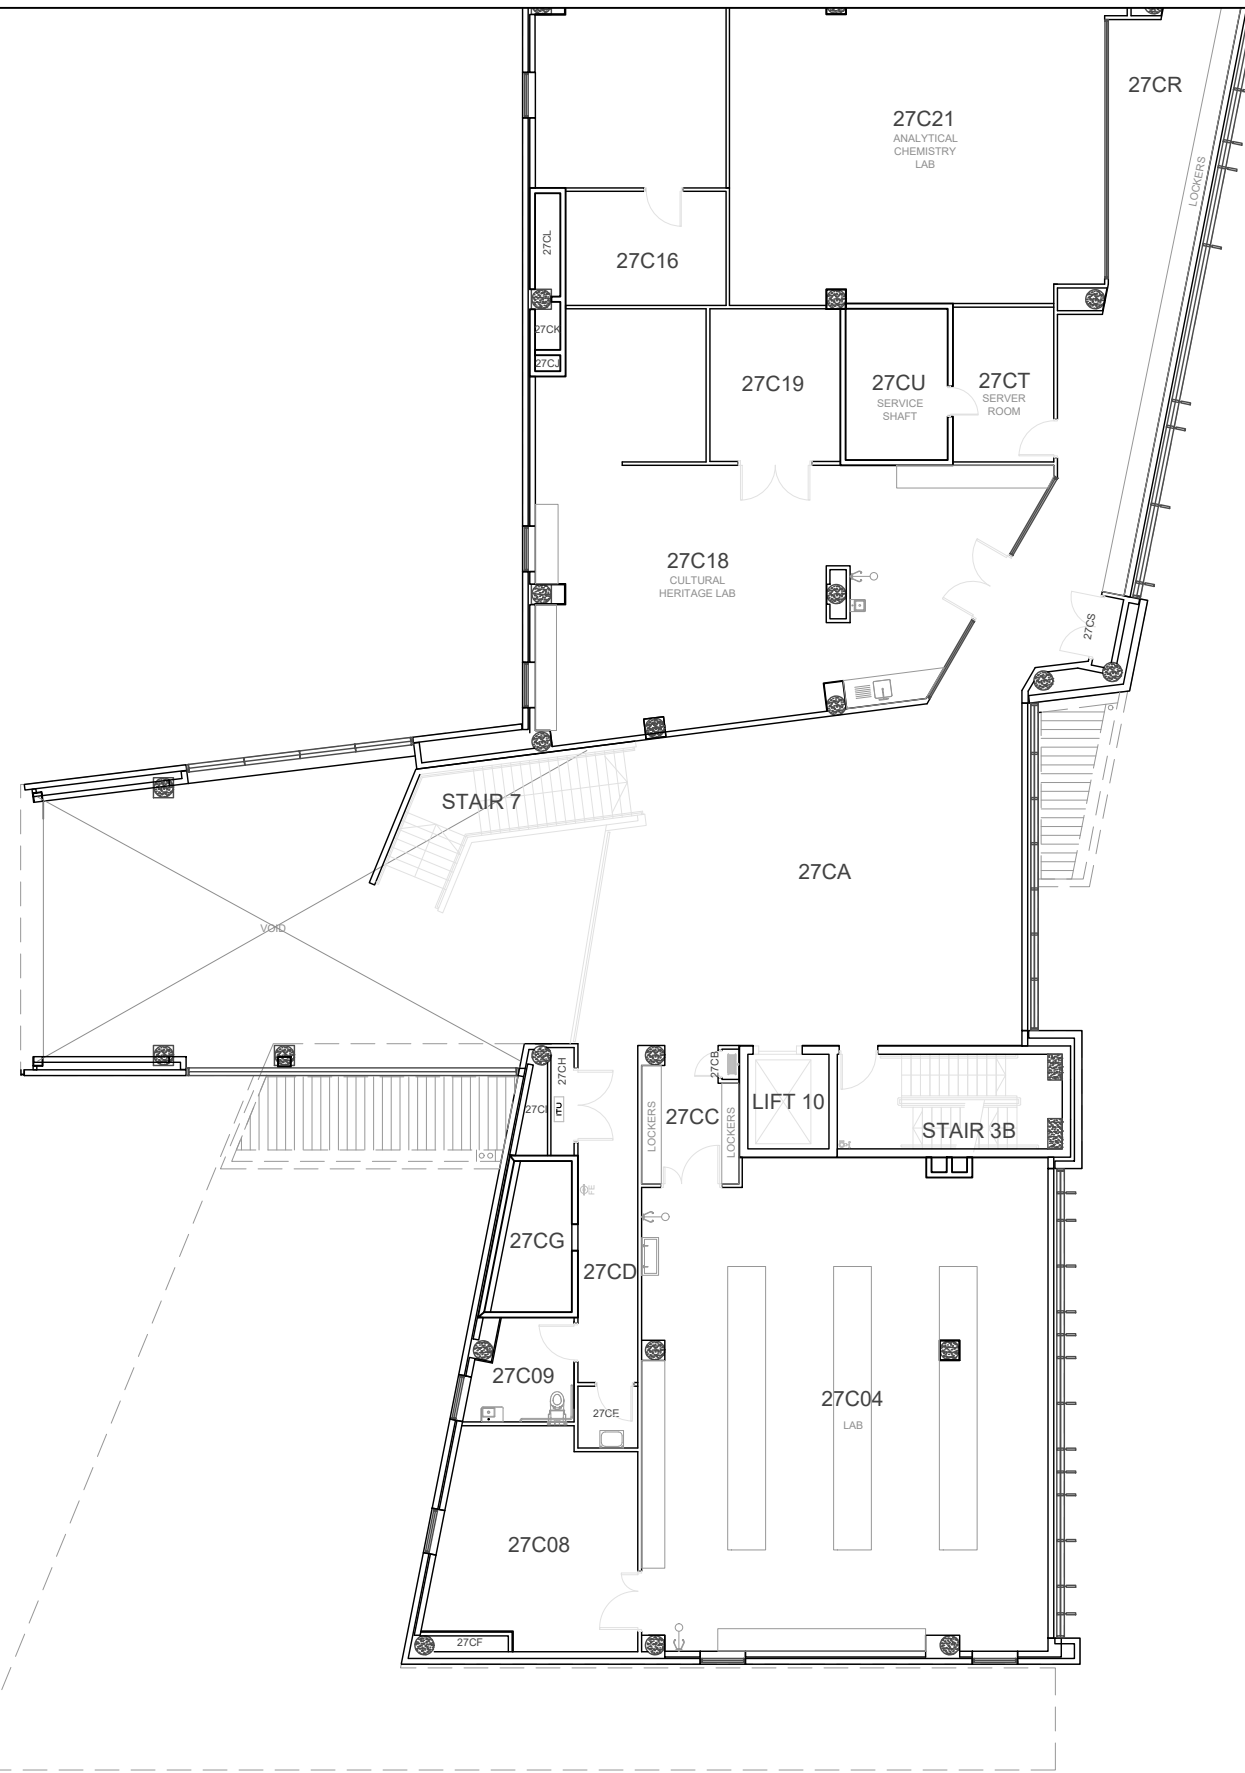

University of Canberra take no responsibility for the accuracy or completeness of any information contained or implied in this file.

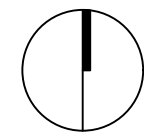


University of Canberra | Campus Estate  
E: [campusstate@canberra.edu.au](mailto:campusstate@canberra.edu.au)  
Drawing - 27.C.001  
Scale 1:200 @ A3 Date 16/09/2019

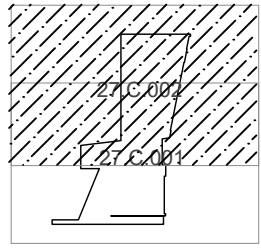

Location Plan




University of Canberra take no responsibility for the accuracy or completeness of any information contained or implied in this file.

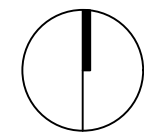


**Building 27**  
**LEVEL C**


University of Canberra | Campus Estate  
E: [campusestate@canberra.edu.au](mailto:campusestate@canberra.edu.au)  
Drawing - 27.C.002  
Scale 1:200 @ A3 Date 16/09/2019

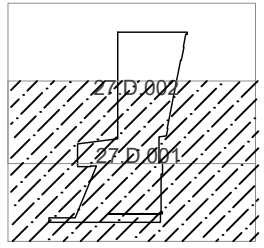


Location Plan

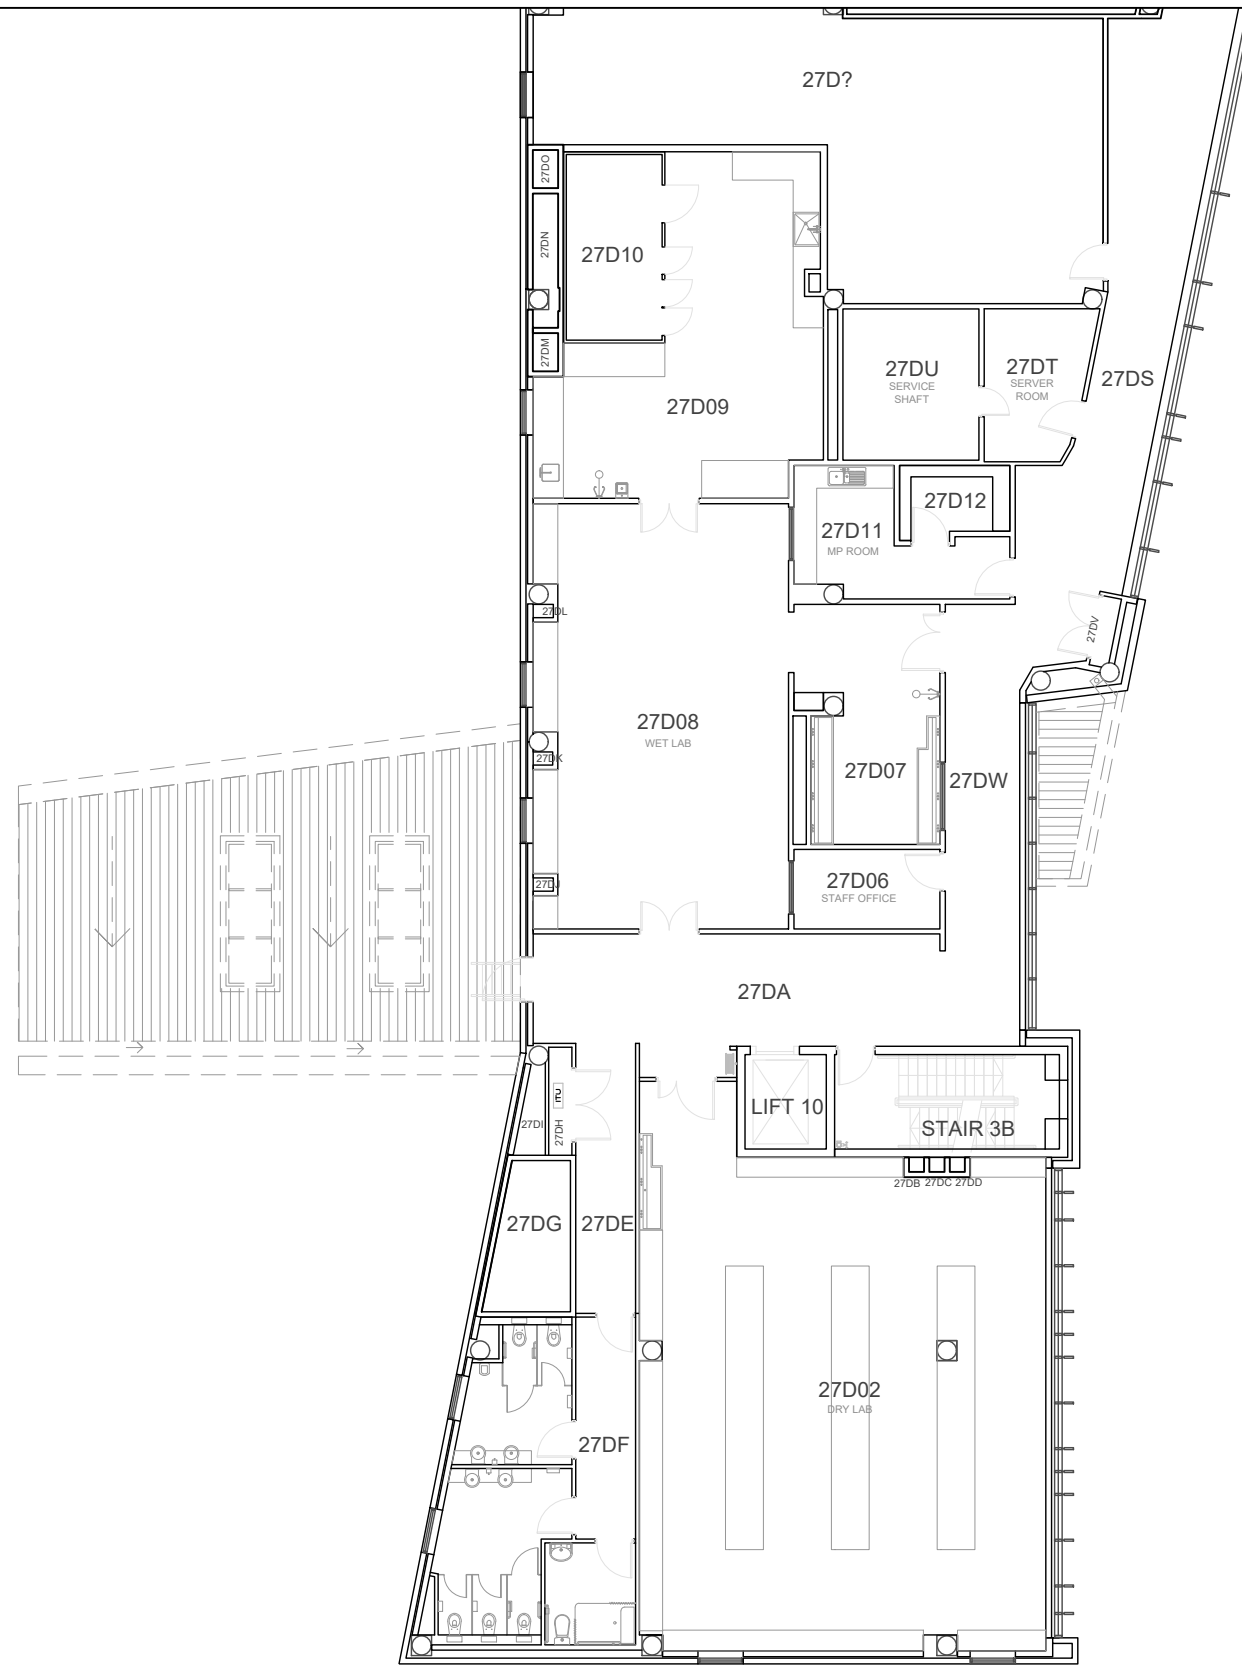


University of Canberra take no responsibility for the accuracy or completeness of any information contained or implied in this file.

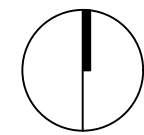


University of Canberra | Campus Estate  
E: [campusestate@canberra.edu.au](mailto:campusestate@canberra.edu.au)  
Drawing - 27.D.001  
Scale 1:200 @ A3 Date 16/09/2019

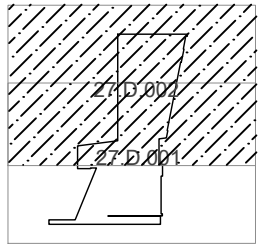

Location Plan

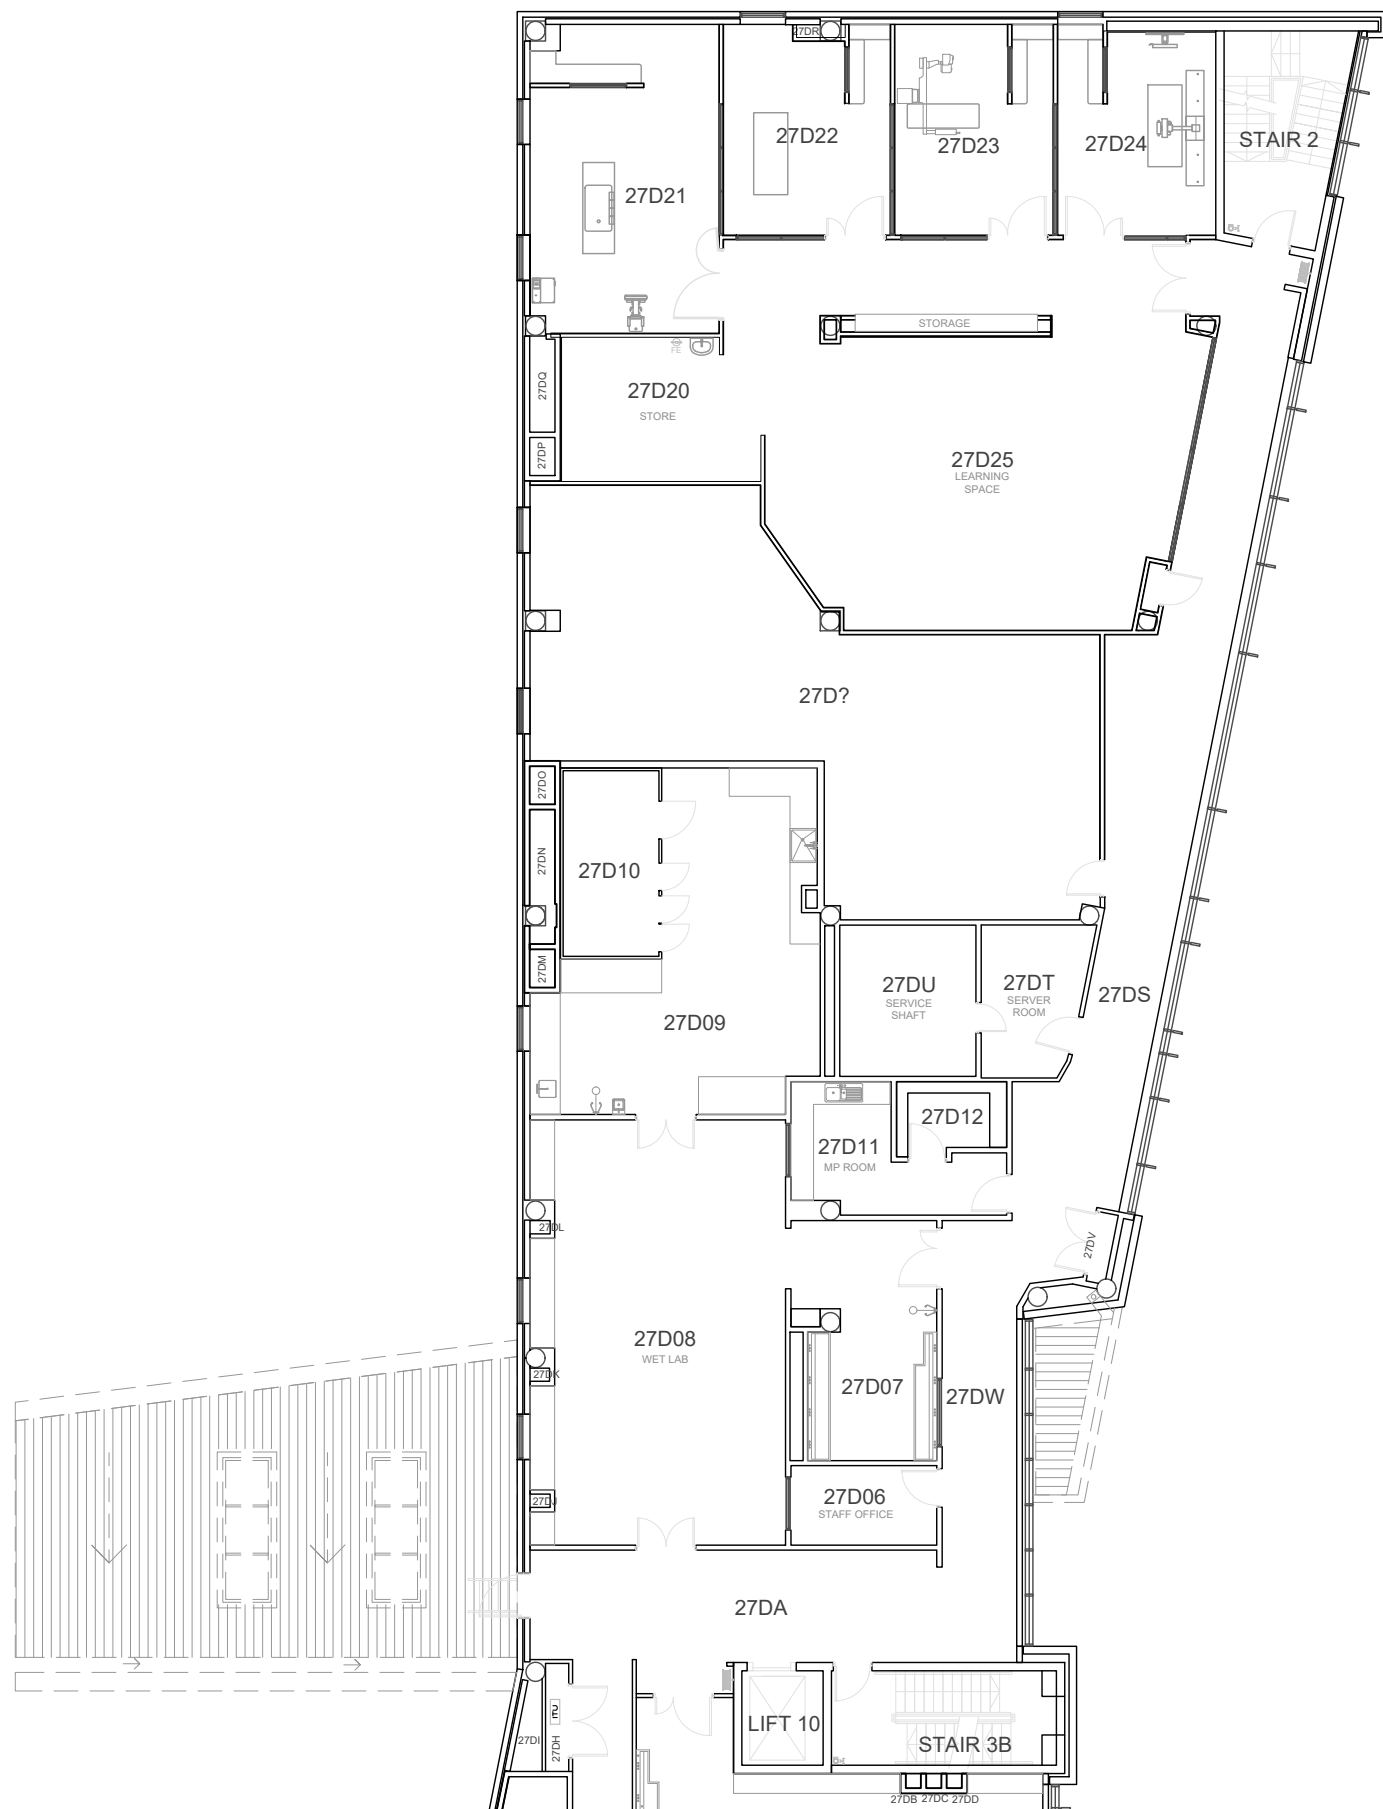


University of Canberra take no responsibility for the accuracy or completeness of any information contained or implied in this file.

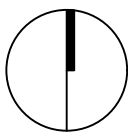


University of Canberra | Campus Estate  
E: [campusestate@canberra.edu.au](mailto:campusestate@canberra.edu.au)  
Drawing - 27.D.002  
Scale 1:200 @ A3 Date 16/09/2019




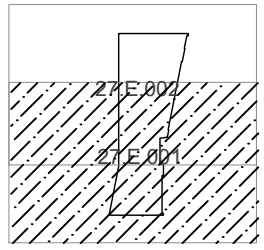


Location Plan

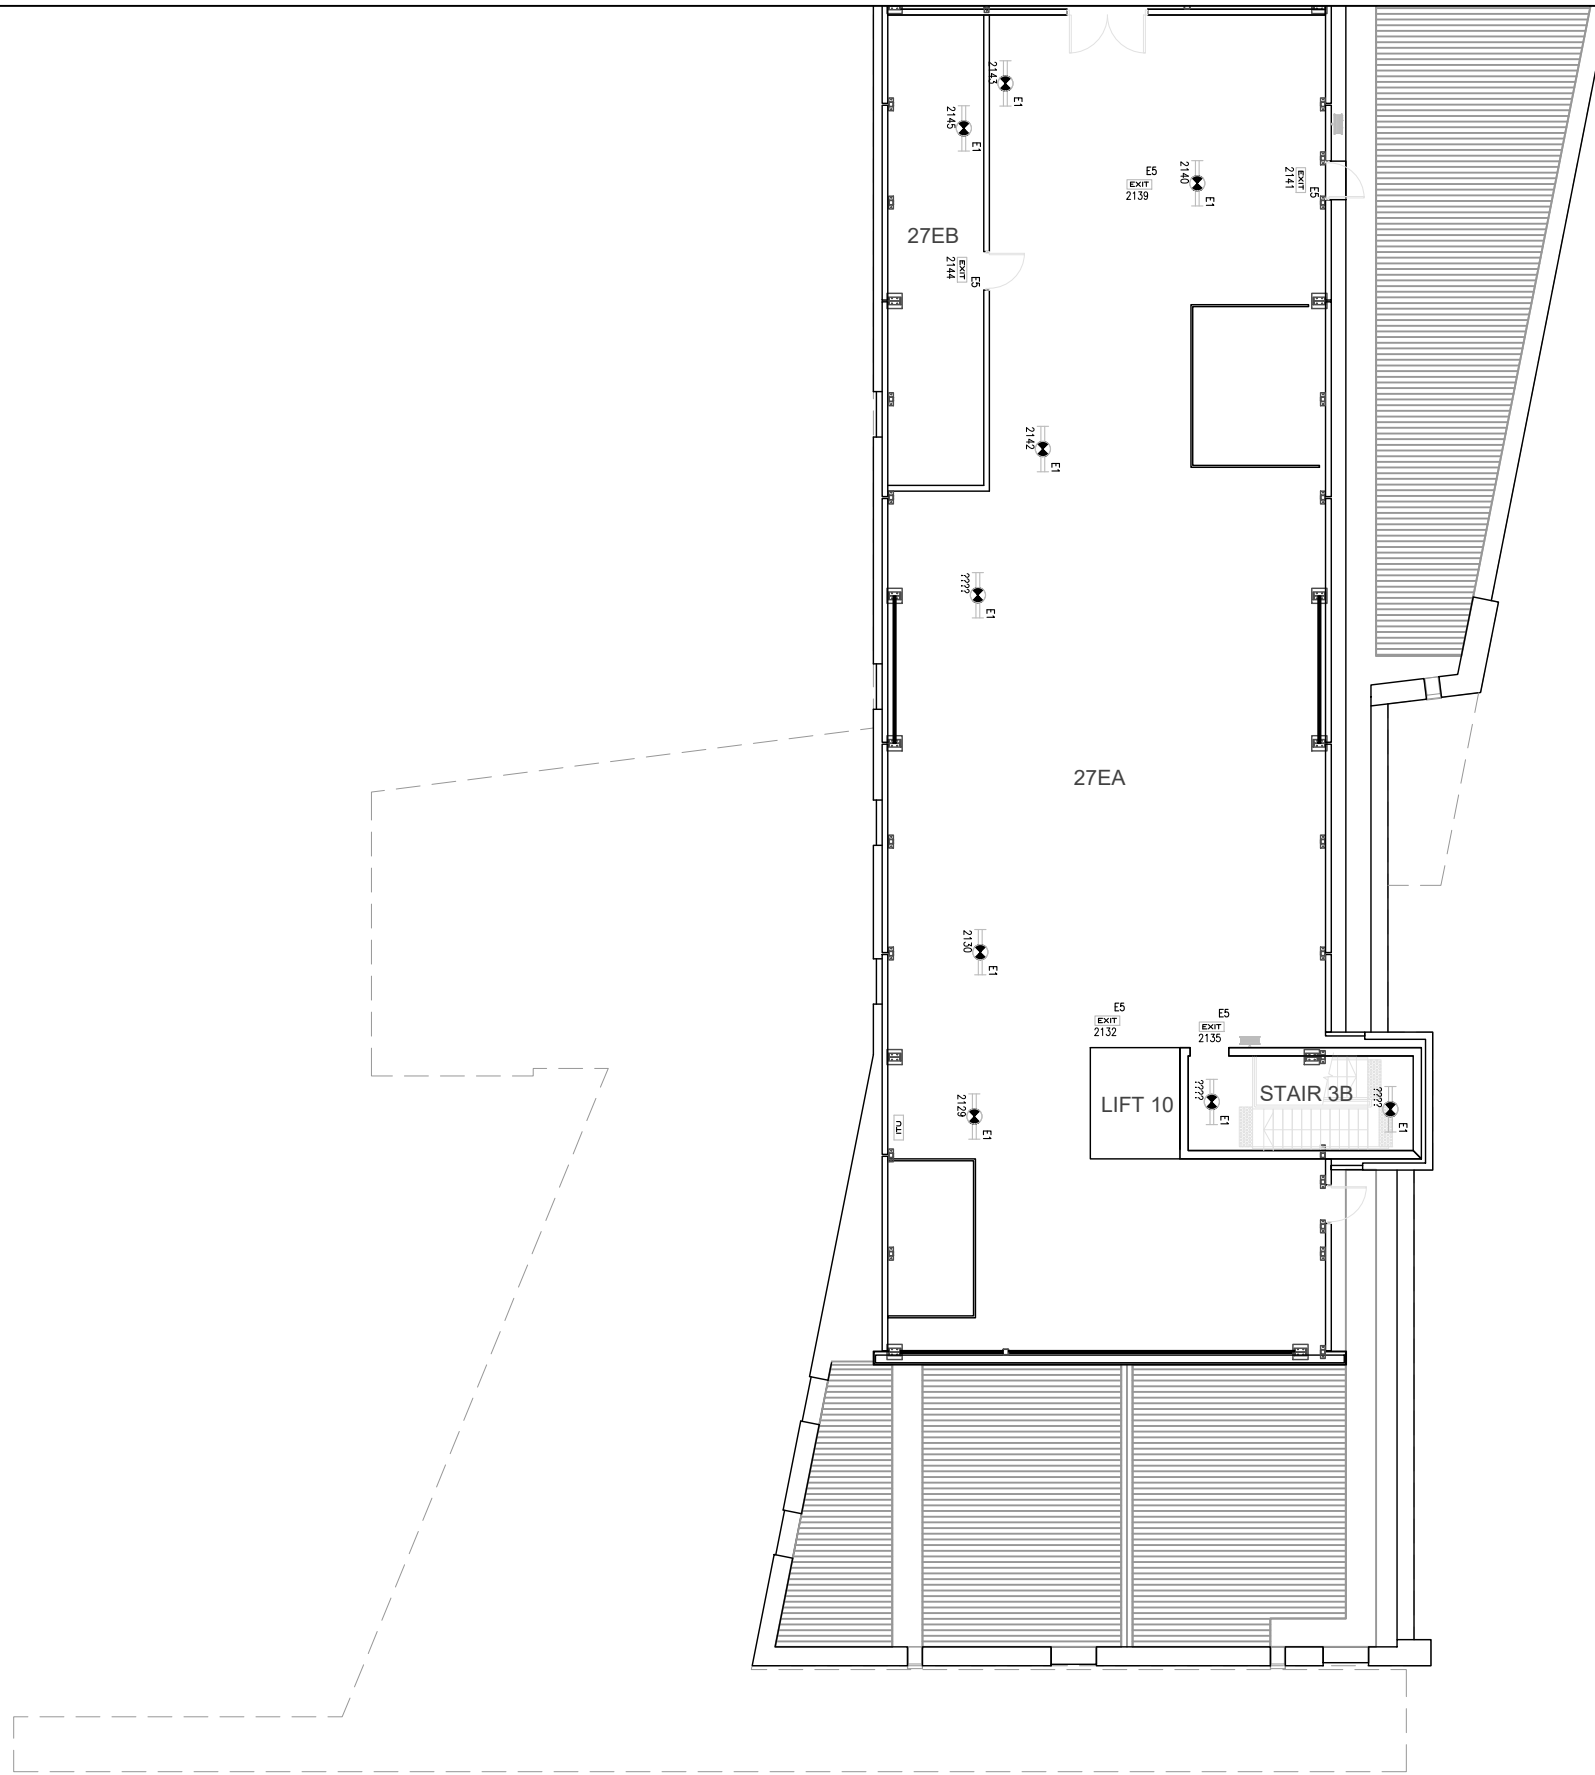


University of Canberra take no responsibility for the accuracy or completeness of any information contained or implied in this file.

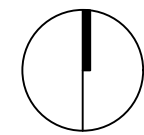


University of Canberra | Campus Estate  
E: [campusestate@canberra.edu.au](mailto:campusestate@canberra.edu.au)  
Drawing - 27.E.001  
Scale 1:200 @ A3 Date 16/09/2019

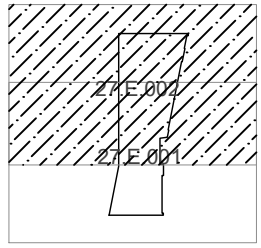

Location Plan

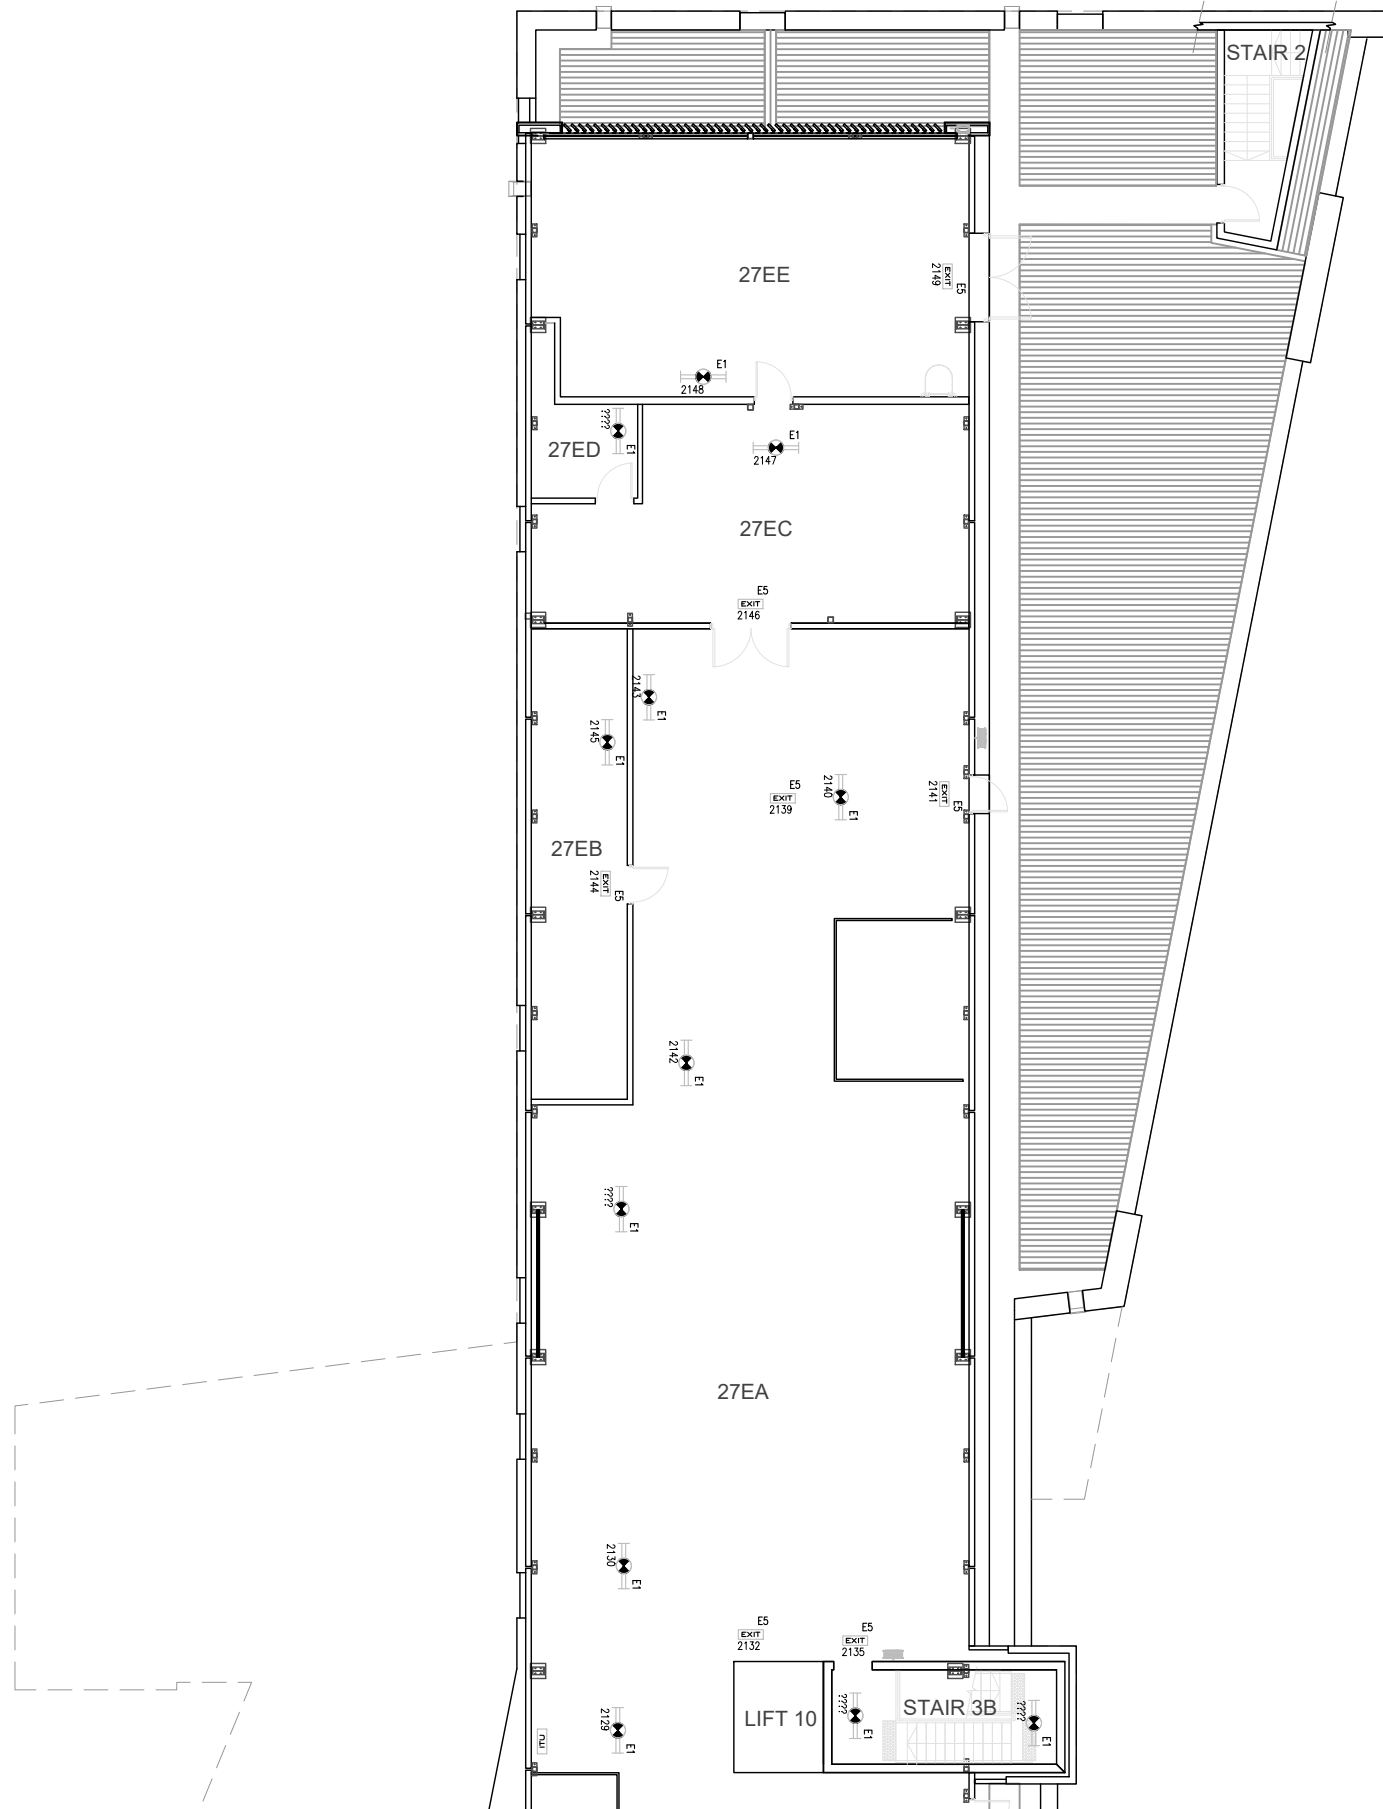

University of Canberra take no responsibility for the accuracy or completeness of any information contained or implied in this file.

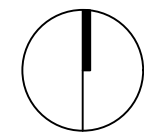

**Building 27**  
LEVEL E

University of Canberra | Campus Estate  
E: [campusestate@canberra.edu.au](mailto:campusestate@canberra.edu.au)  
Drawing - 27.E.002  
Scale 1:200 @ A3 Date 16/09/2019