



University of Canberra take no responsibility for the accuracy or completeness of any information contained or implied in this file.

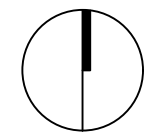


Building 9
LEVEL A

University of Canberra | Campus Estate
 E: campusstate@canberra.edu.au
 Drawing - 09.A.000
 Scale 1:200 @ A3 Date 28/10/2019

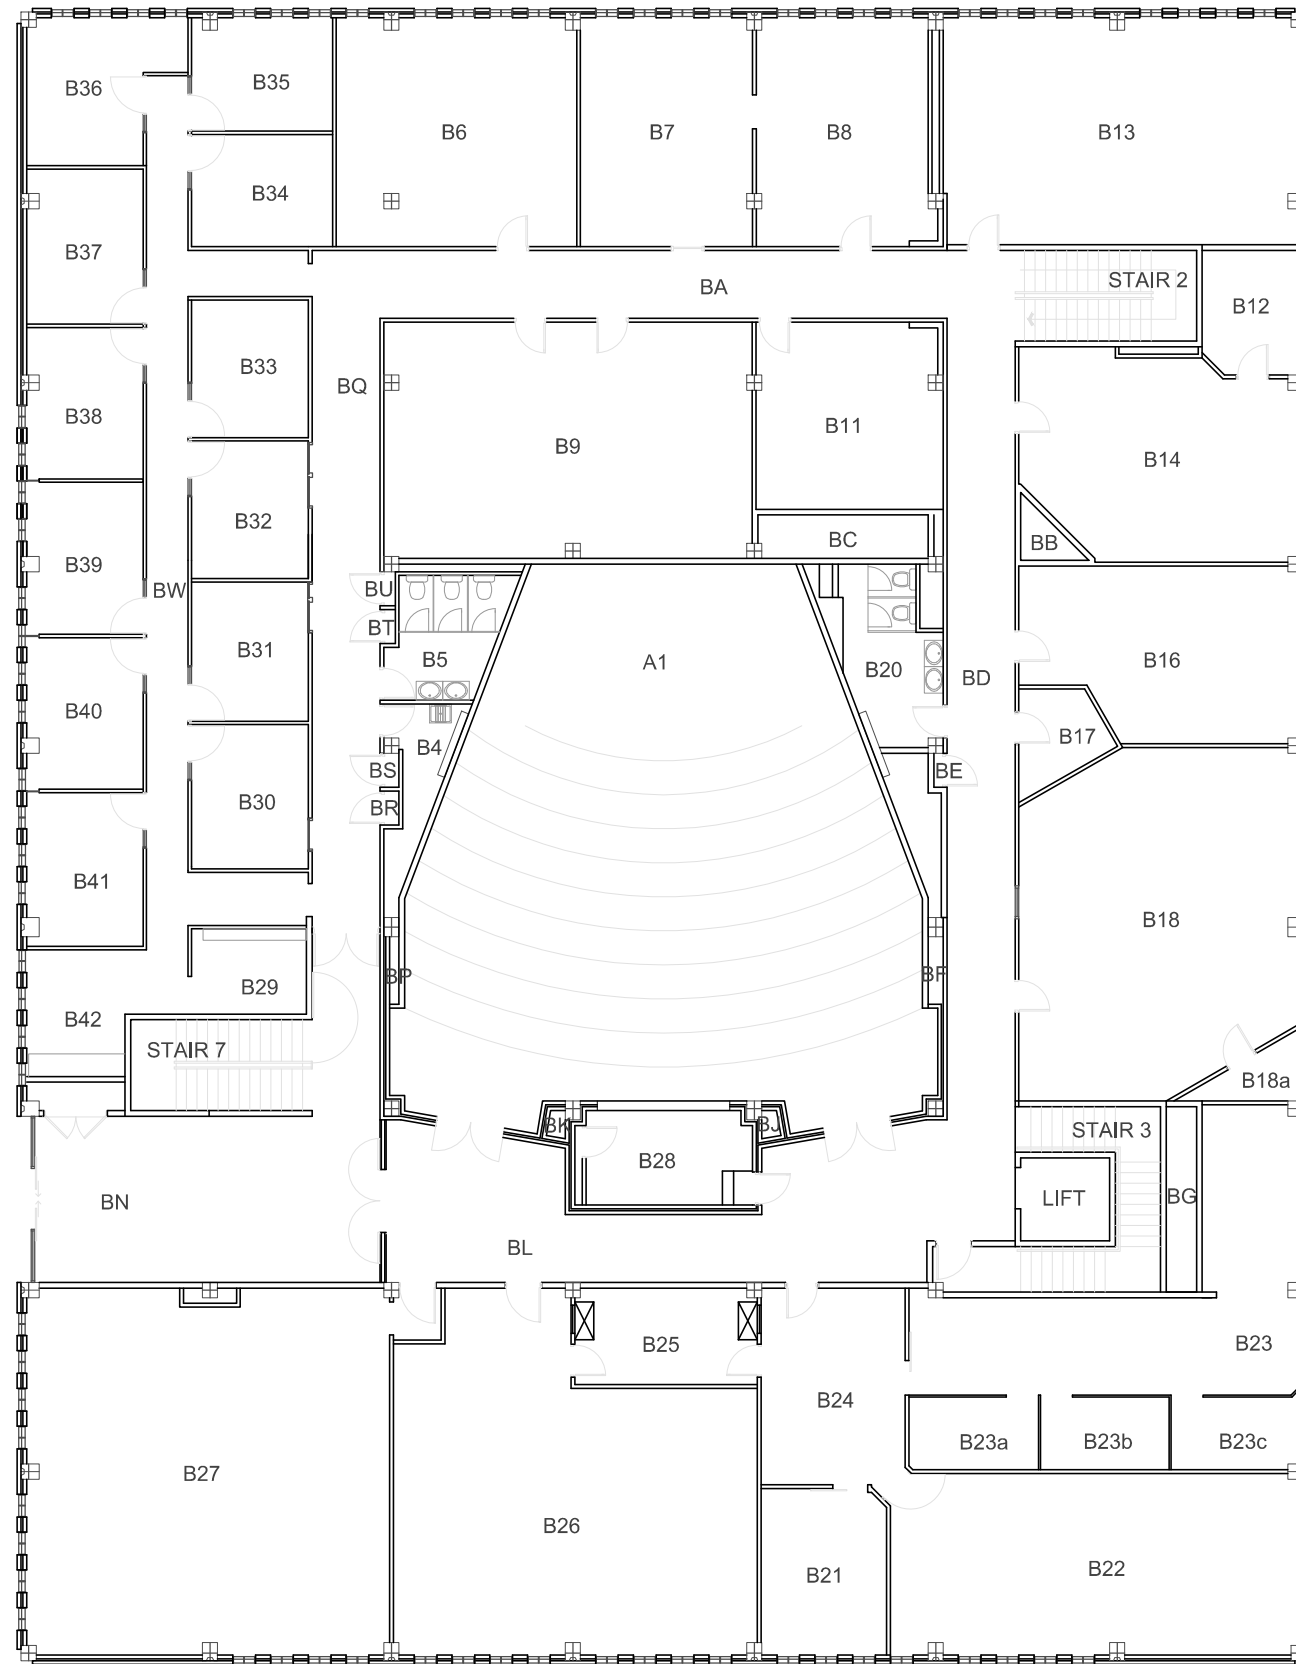


University of Canberra take no responsibility for the accuracy or completeness of any information contained or implied in this file.

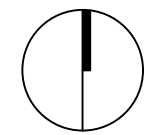


Building 9
LEVEL B

University of Canberra | Campus Estate
E: campusstate@canberra.edu.au
Drawing - 09.B.000
Scale 1:200 @ A3 Date 28/10/2019

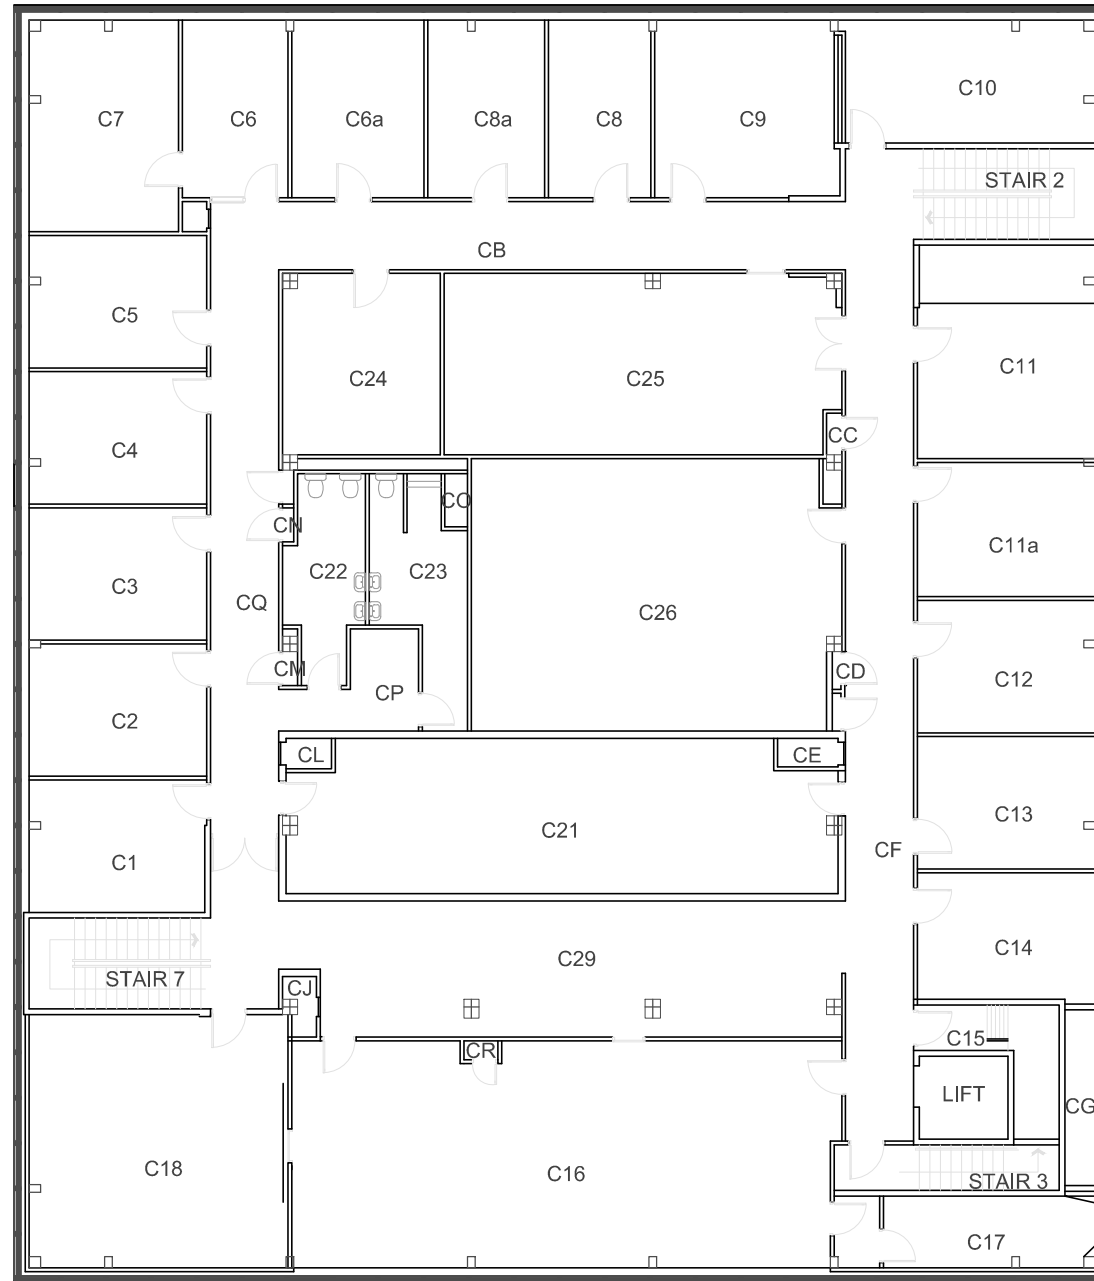

University of Canberra take no responsibility for the accuracy or completeness of any information contained or implied in this file.

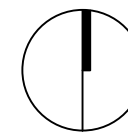

Building 9
LEVEL C

University of Canberra | Campus Estate
 E: campusestate@canberra.edu.au
 Drawing - 09.C.000
 Scale 1:200 @ A3 Date 28/10/2019