



1 STADIUM
1:1



2 GYM
1:1

Rev	Description	Date

CODE	SUITABILITY DESCRIPTION
STATUS	PURPOSE OF ISSUE



PROJECT
SPORTS CENTRE

TITLE
INTERNAL CAMERA VIEWS

CLIENT
LUCIA


DRAWN BY Author	CHECKED BY Checker	DATE 06/14/23
SCALE (@ A1) 1:1		PROJECT NUMBER Project Number
DRAWING NUMBER A110	REV	




1 Reception
1:1



2 Staff room
1:1

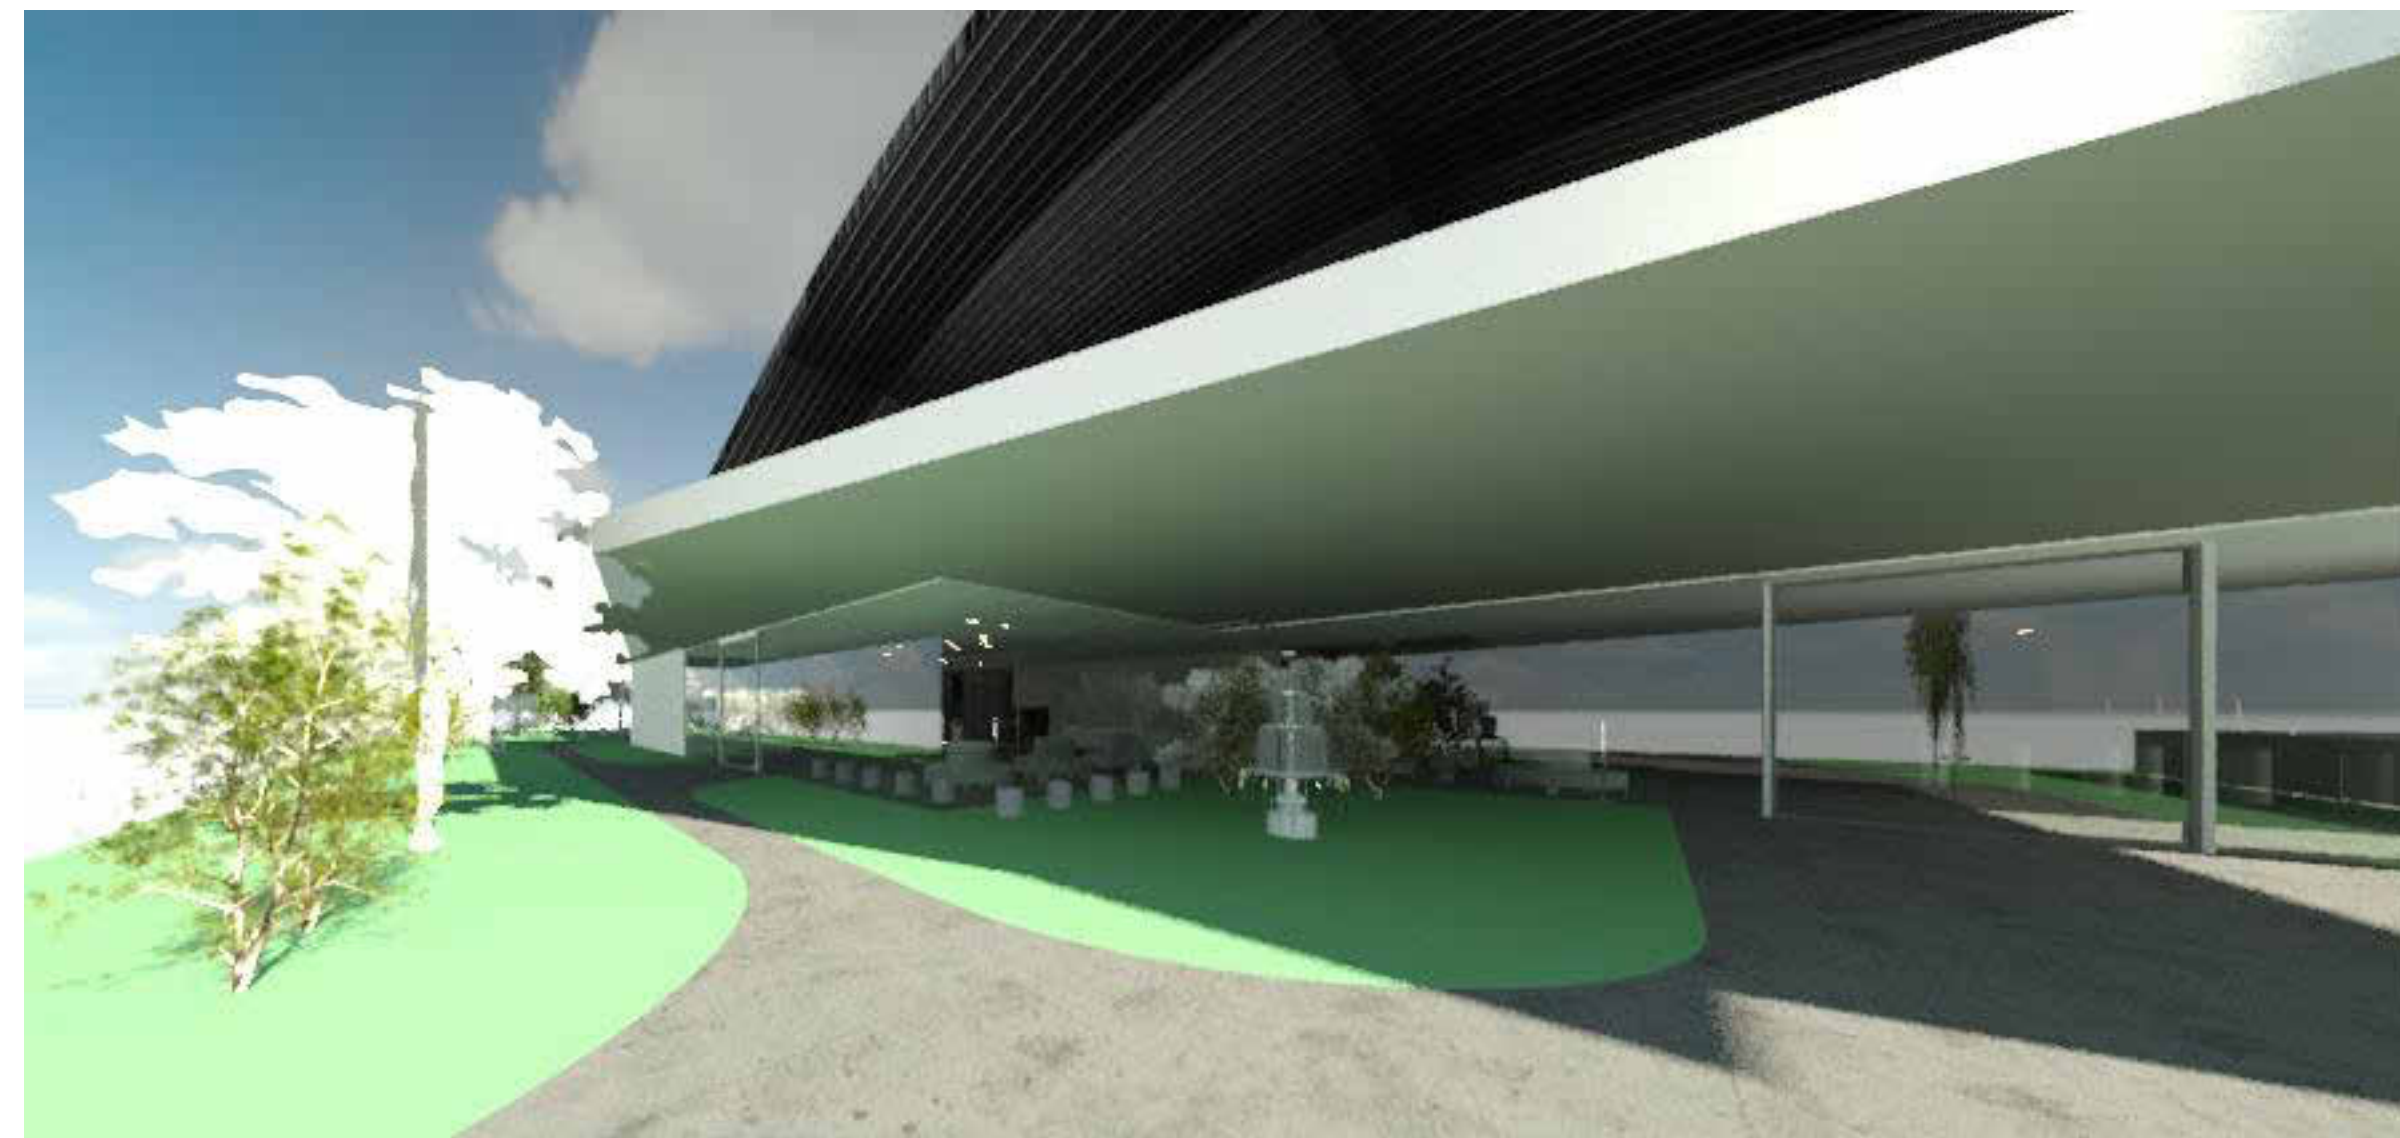

3 ENTRY
1:1

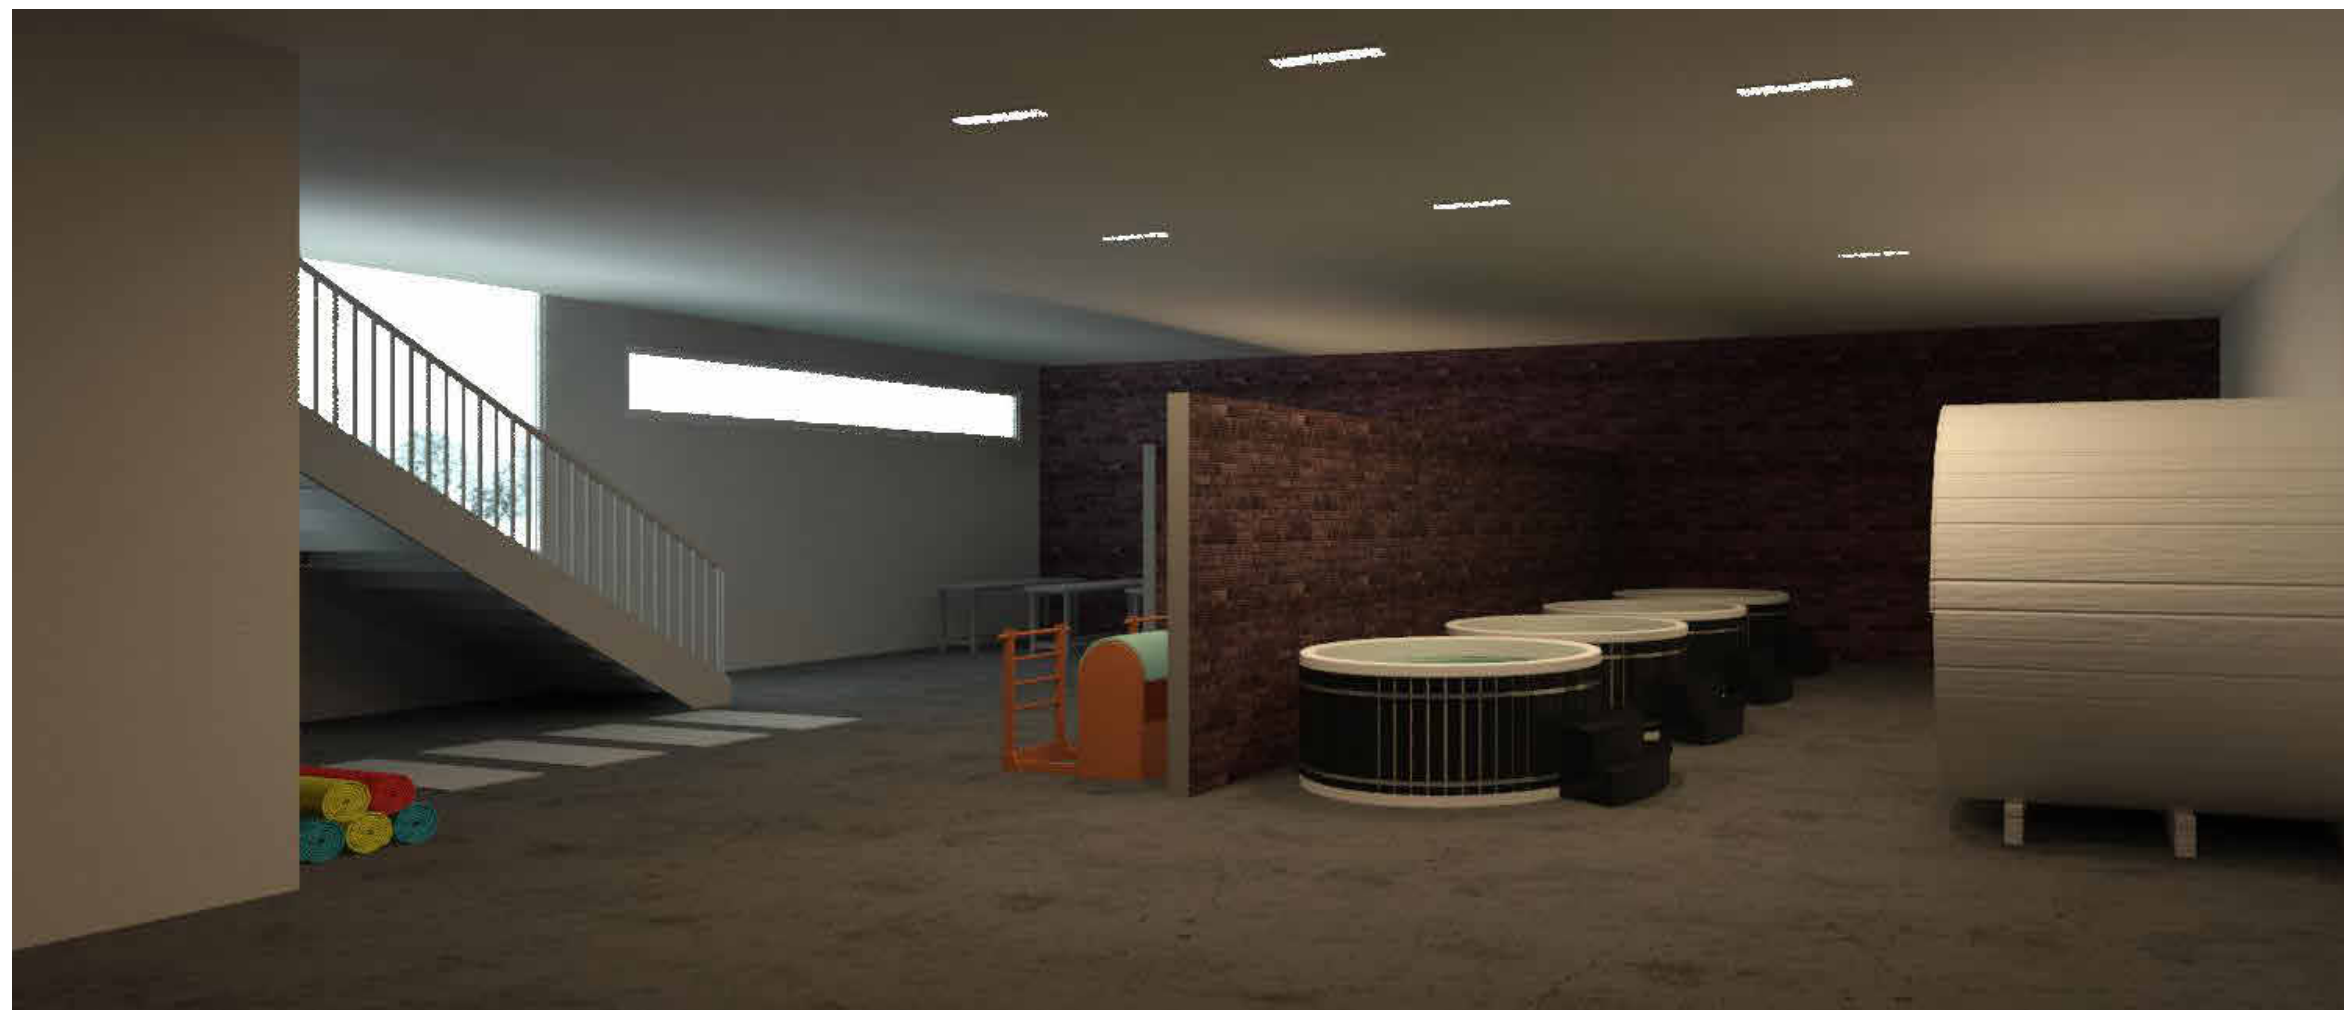

5 RECOVERY
1:1



4 HALLWAY
1:1

Rev	Description	Date

CODE	SUITABILITY DESCRIPTION
------	-------------------------

STATUS	PURPOSE OF ISSUE
--------	------------------



PROJECT
SPORTS CENTRE

TITLE
INTERNAL CAMERA VIEWS

CLIENT
LUCIA

DRAWN BY Author	CHECKED BY Checker	DATE 06/14/23
--------------------	-----------------------	------------------

SCALE (@ A1) 1 : 1	PROJECT NUMBER Project Number
-----------------------	----------------------------------

DRAWING NUMBER A109	REV
------------------------	-----

