






**BRIGHT BEGINNINGS  
CHILDCARE CENTRE**

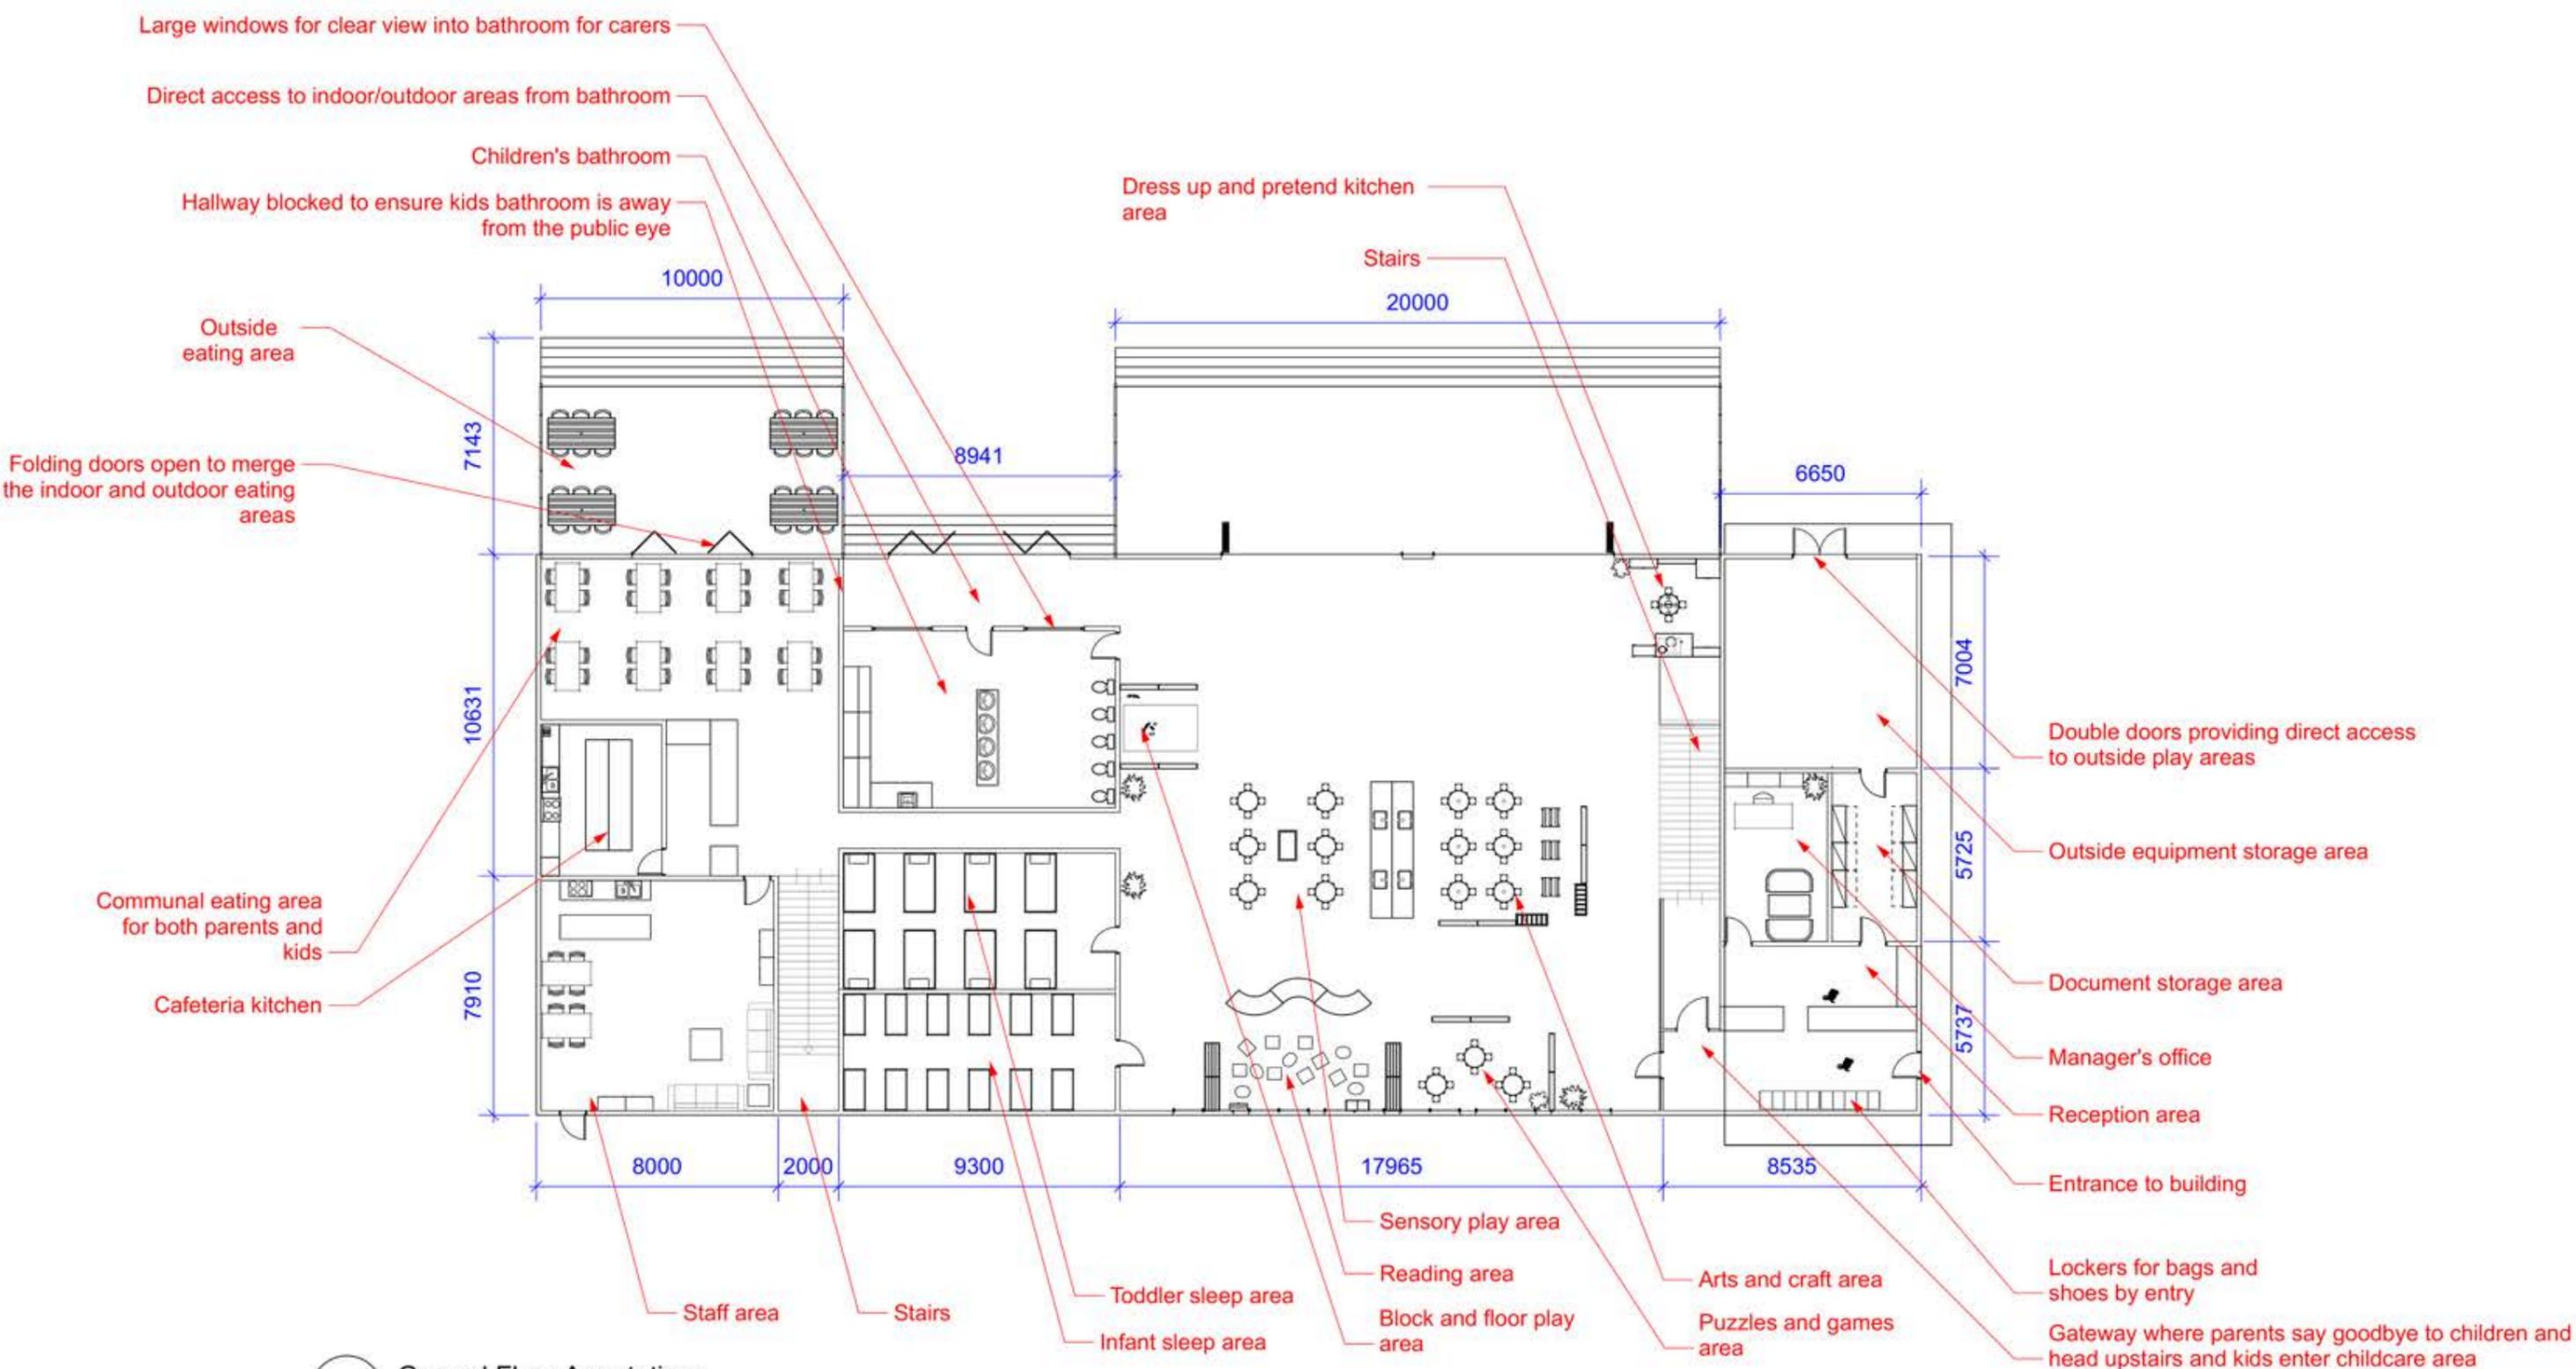

1 Ground Floor Annotations  
Scale: 1:150

\*\* This floor has been designed to be a parents only space

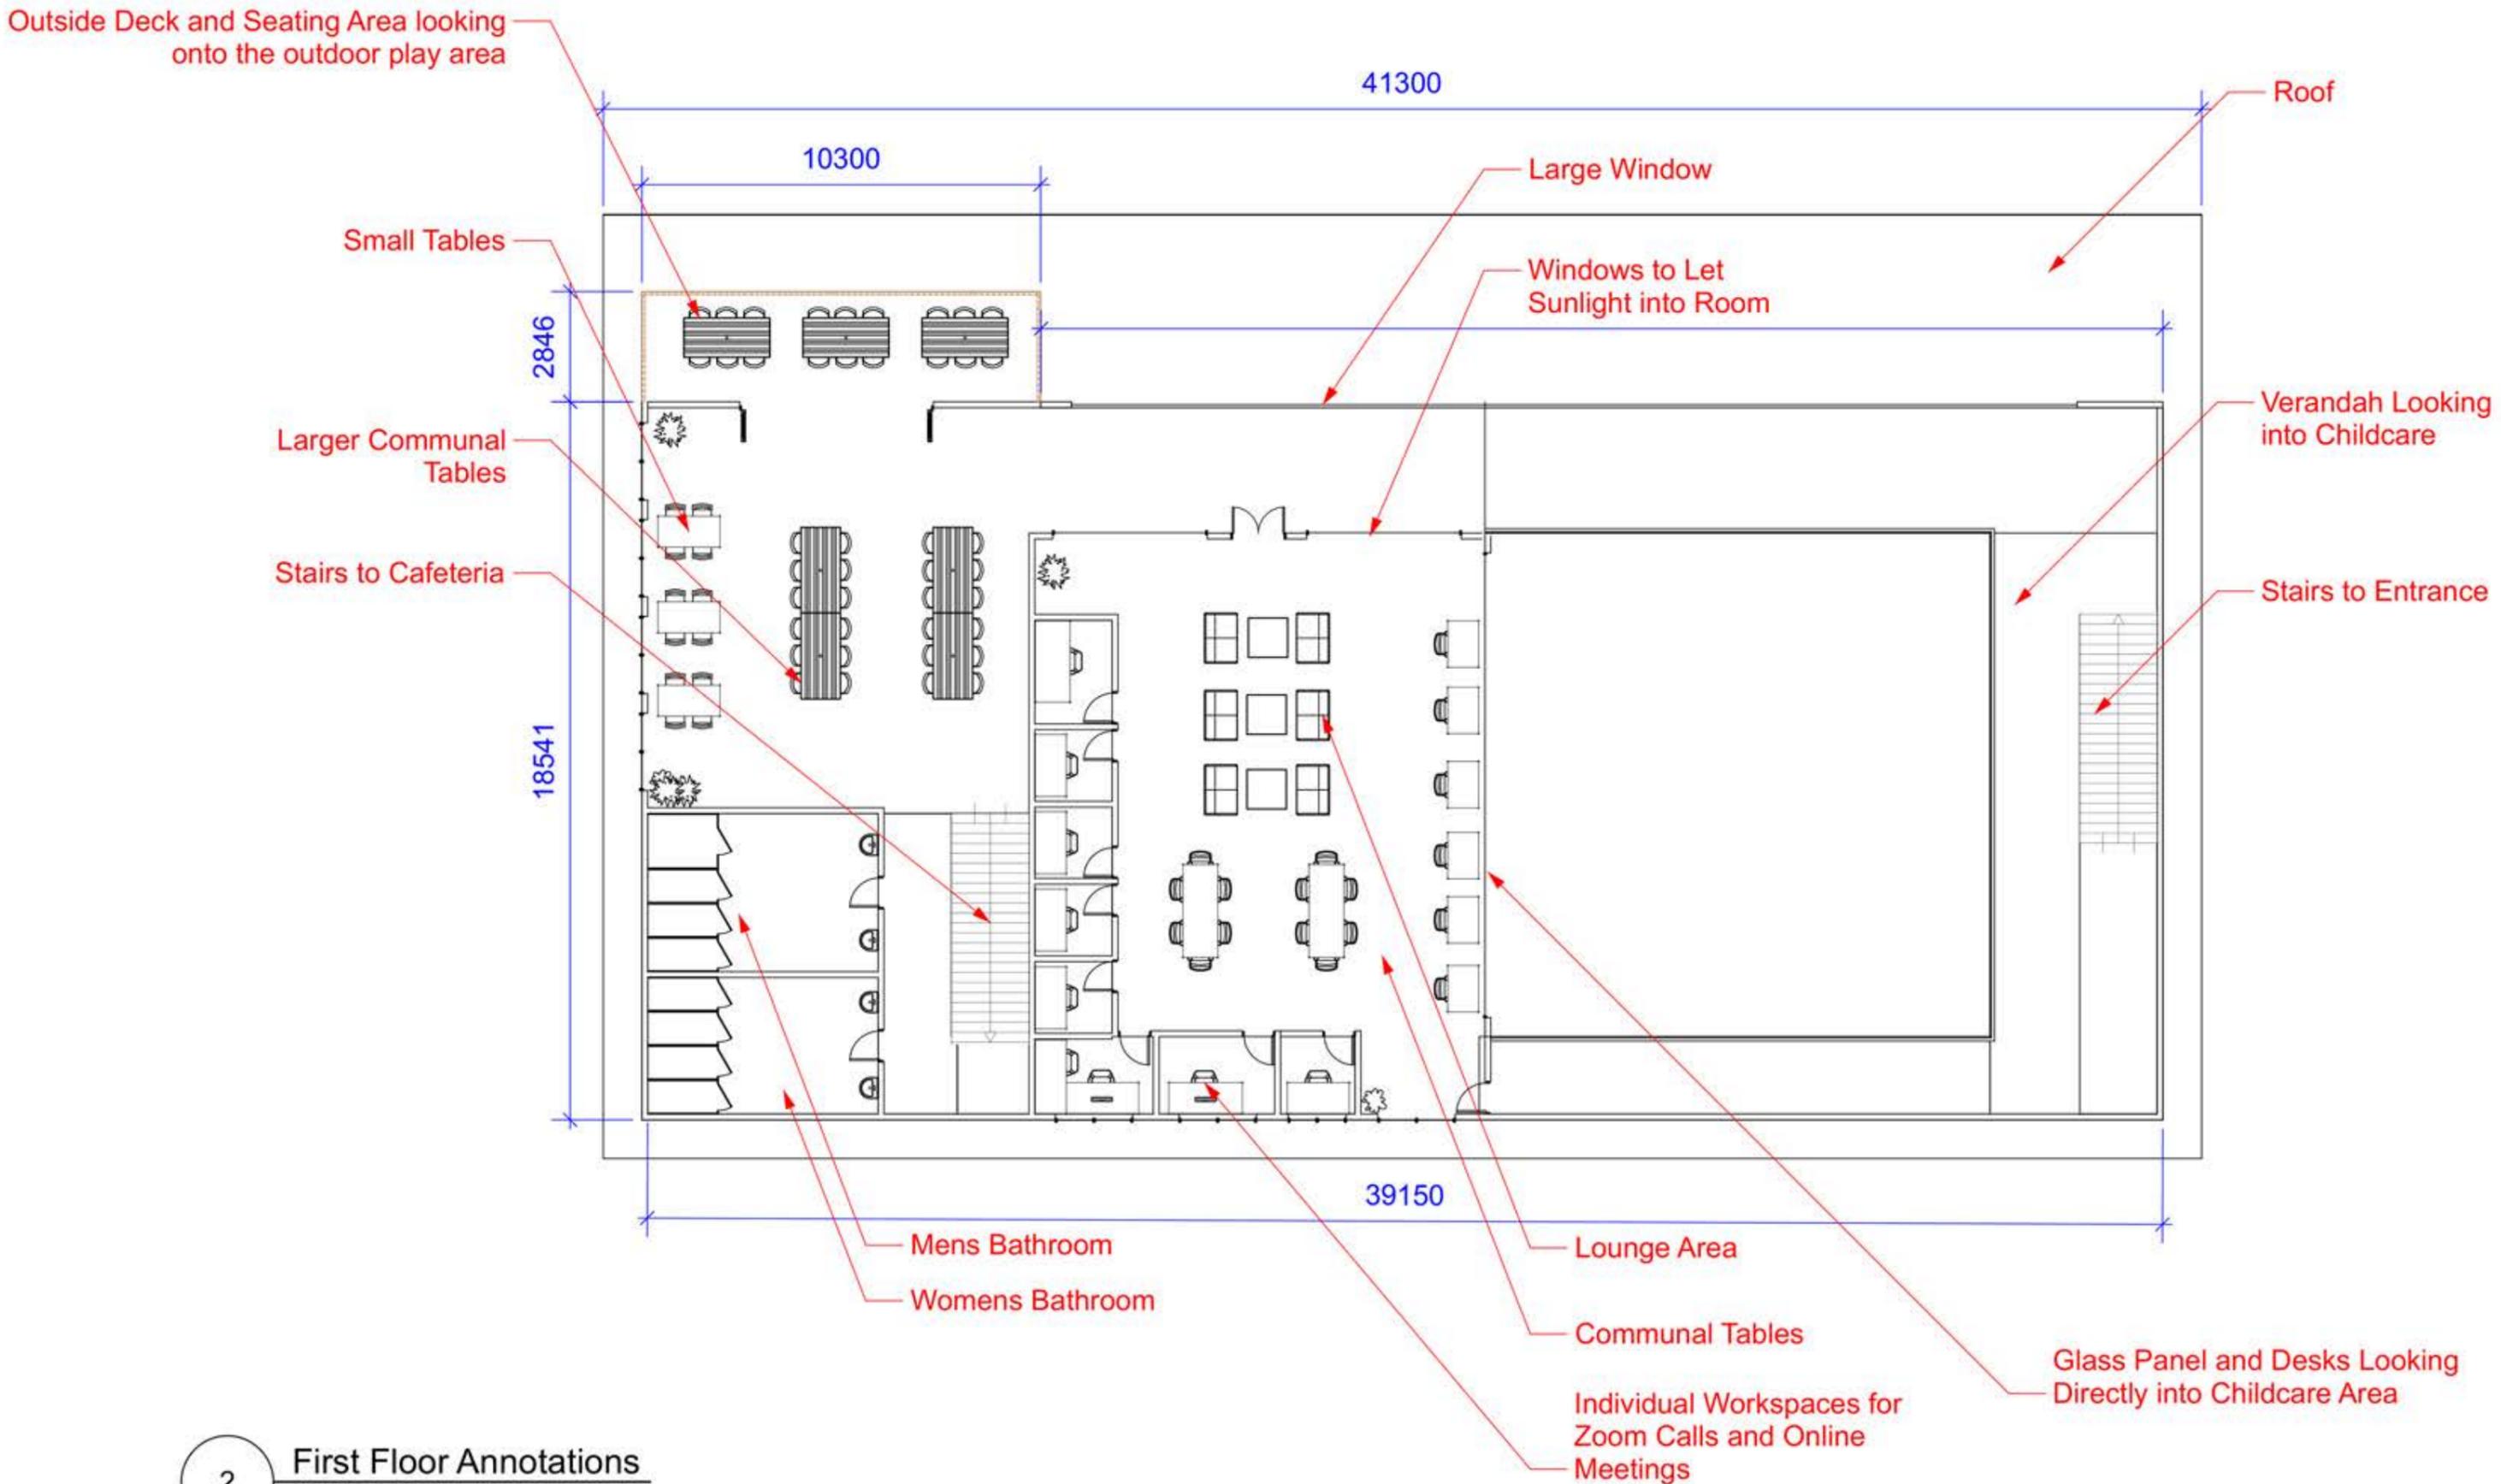

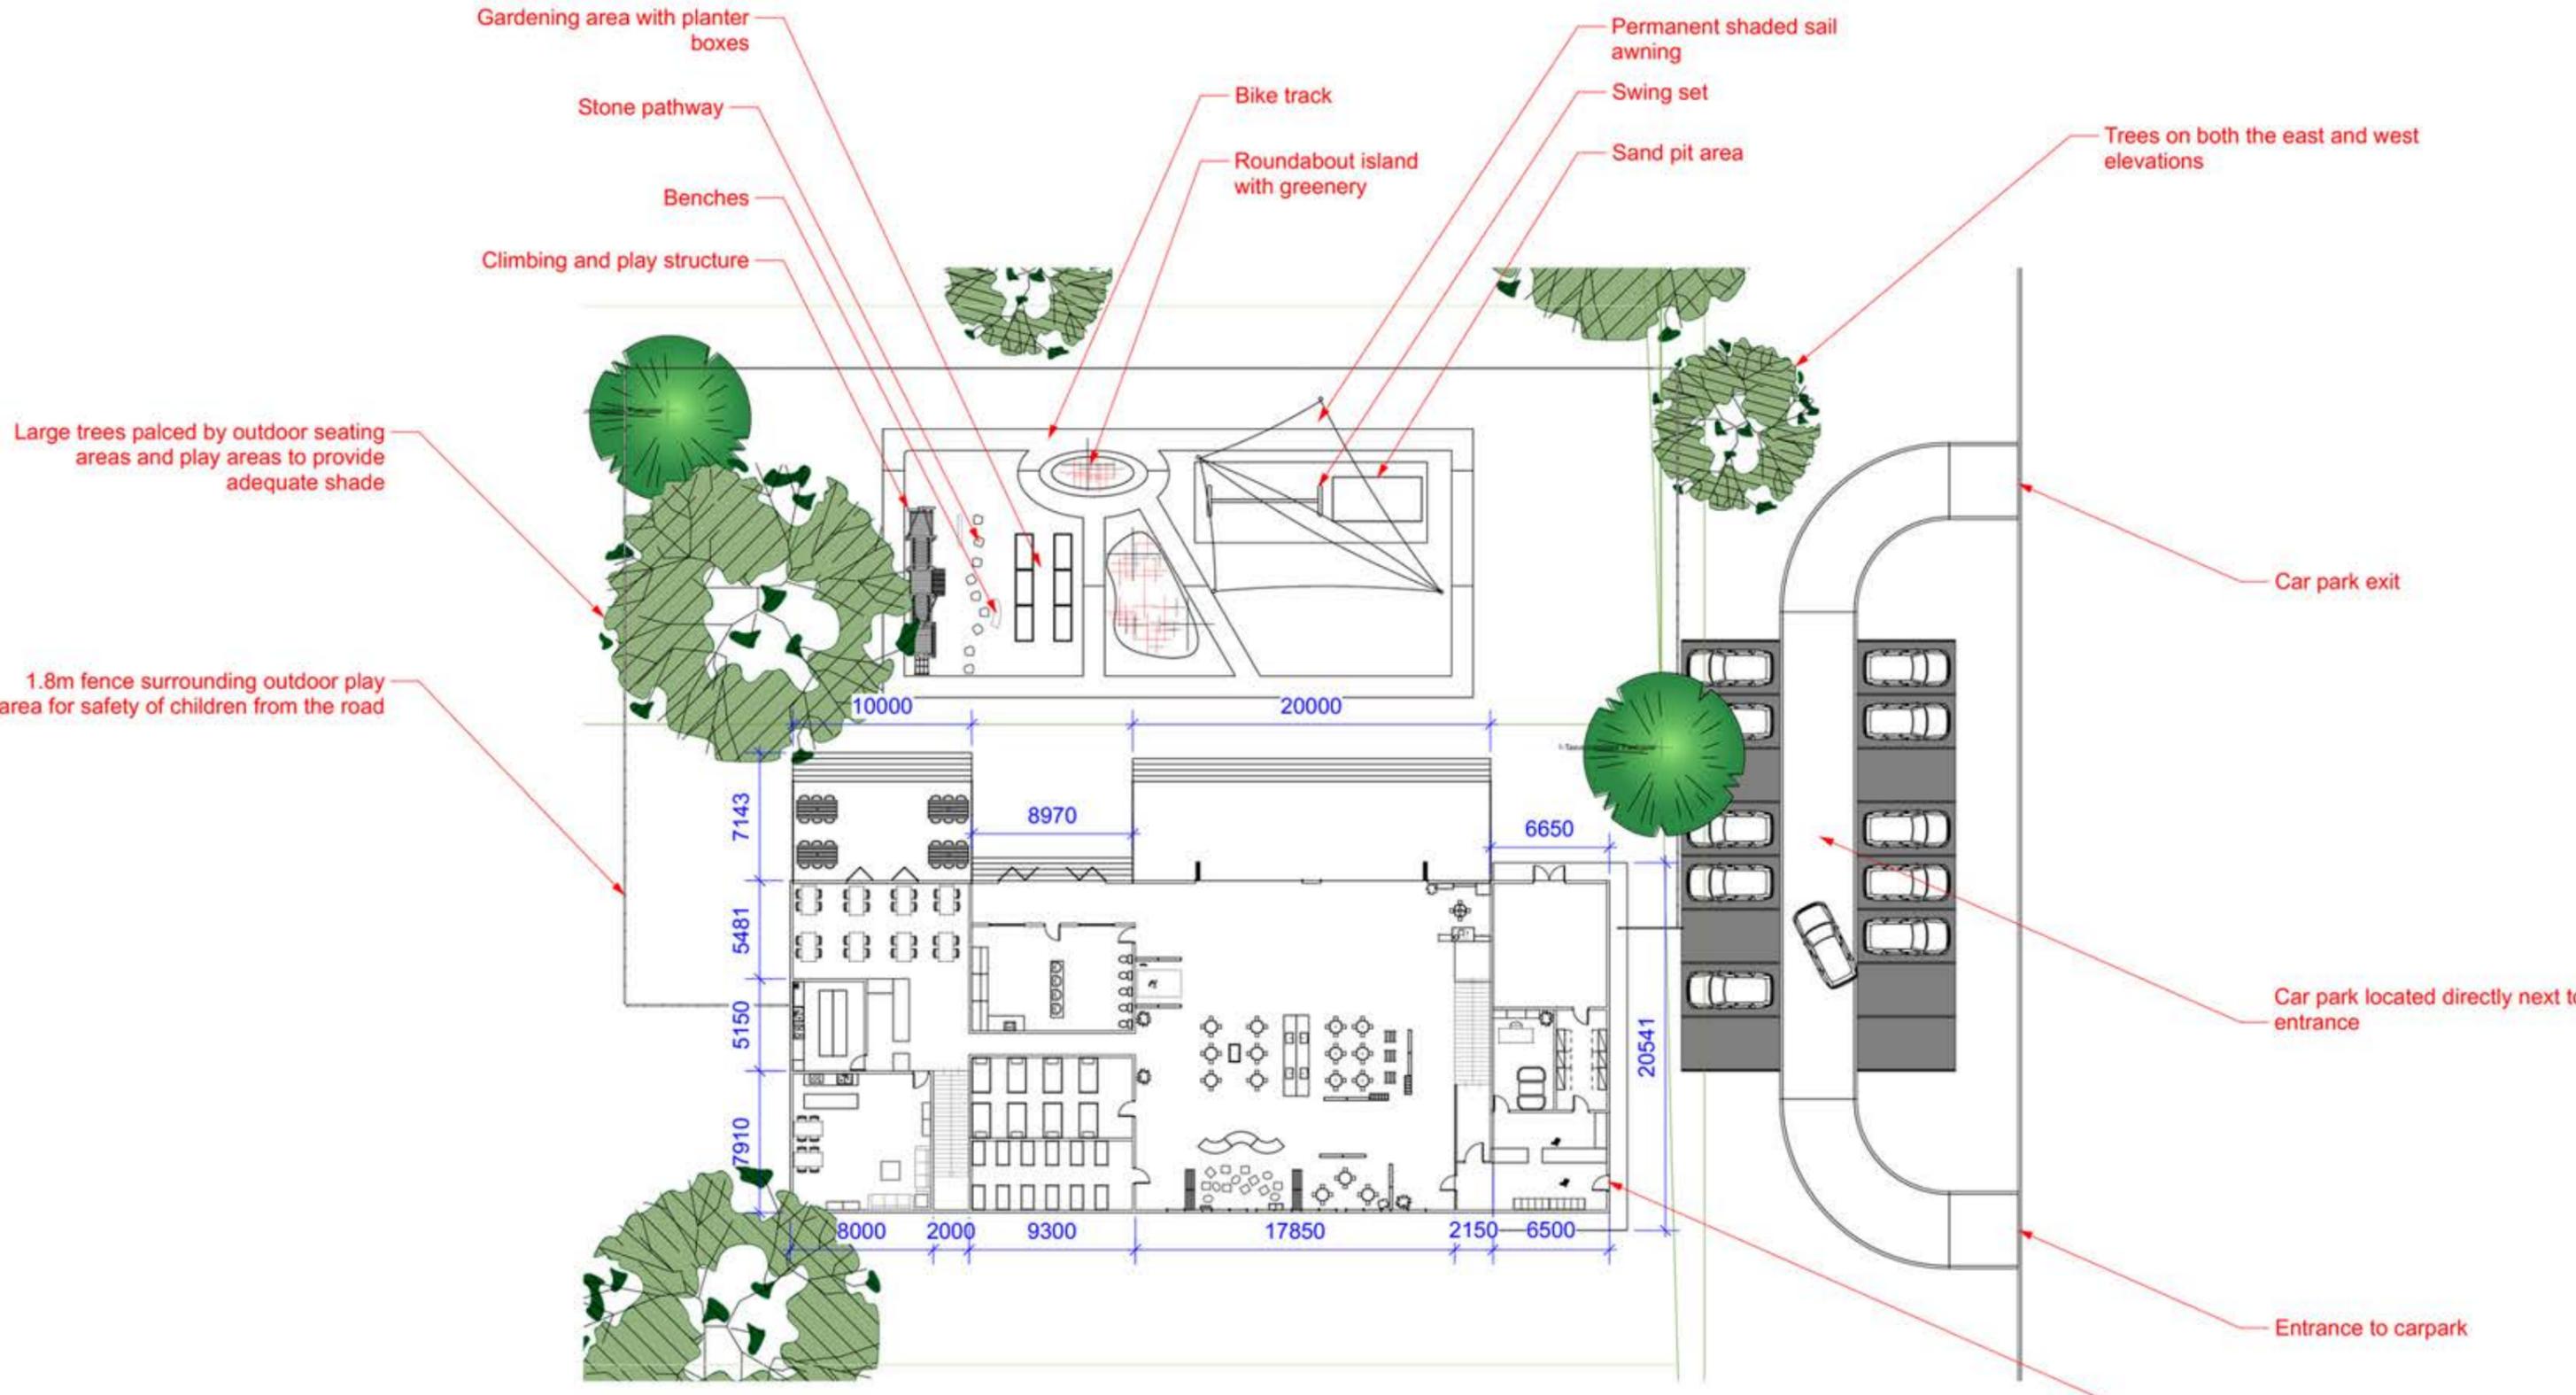




4 Front Elevations  
Scale: 1:200





5 Side Elevations  
Scale: 1:200

6 First Floor  
Scale: 1:180

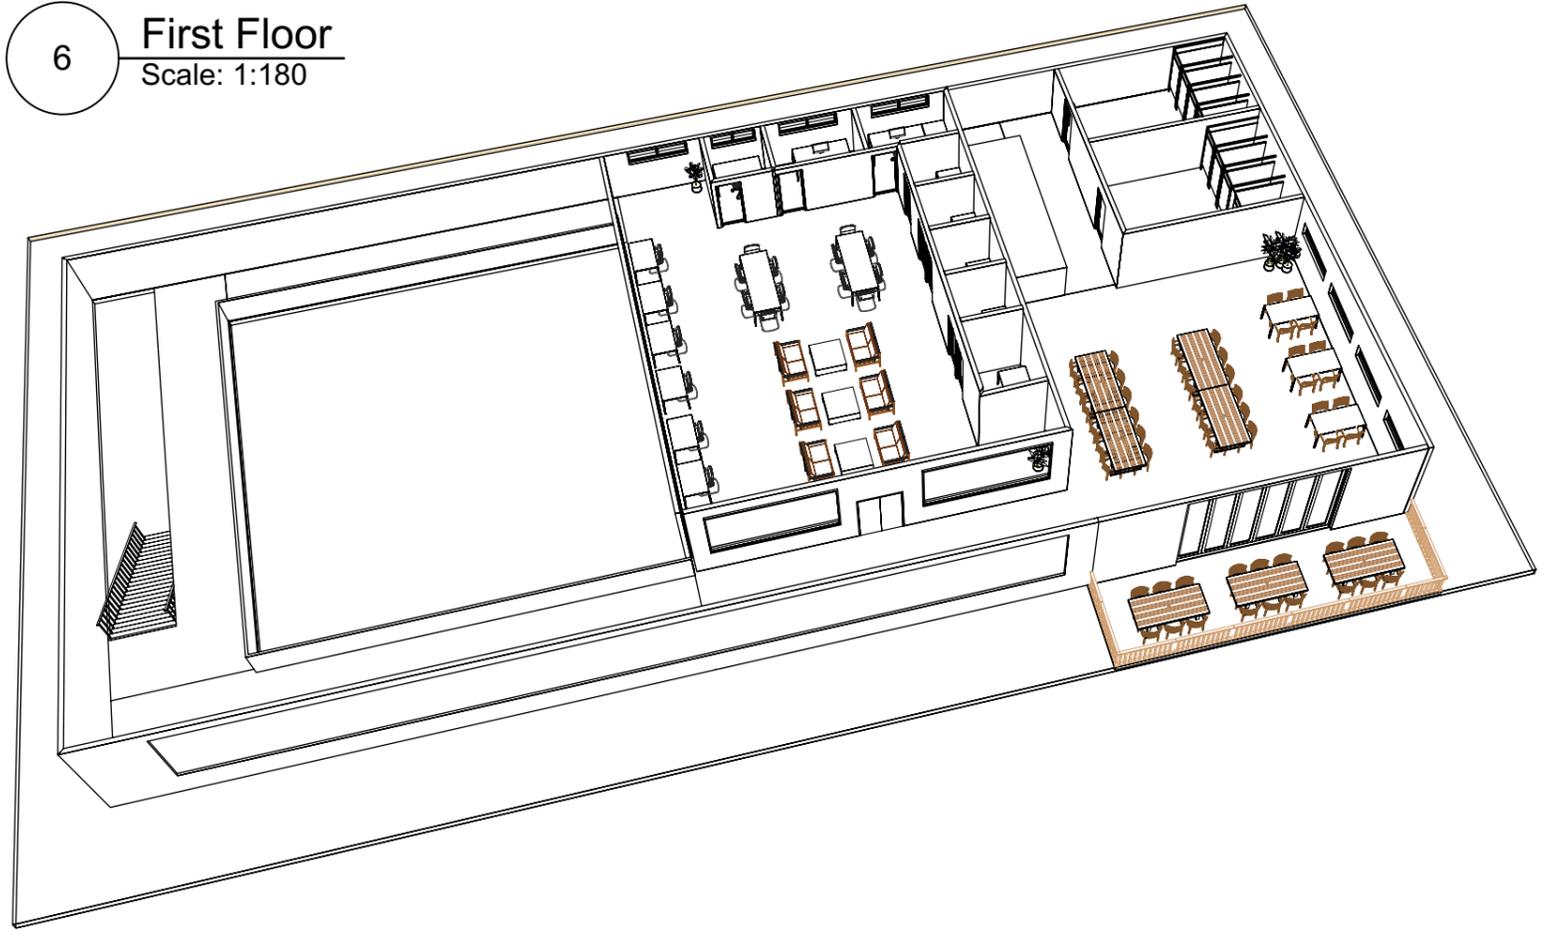

7 Ground Floor  
Scale: 1:180

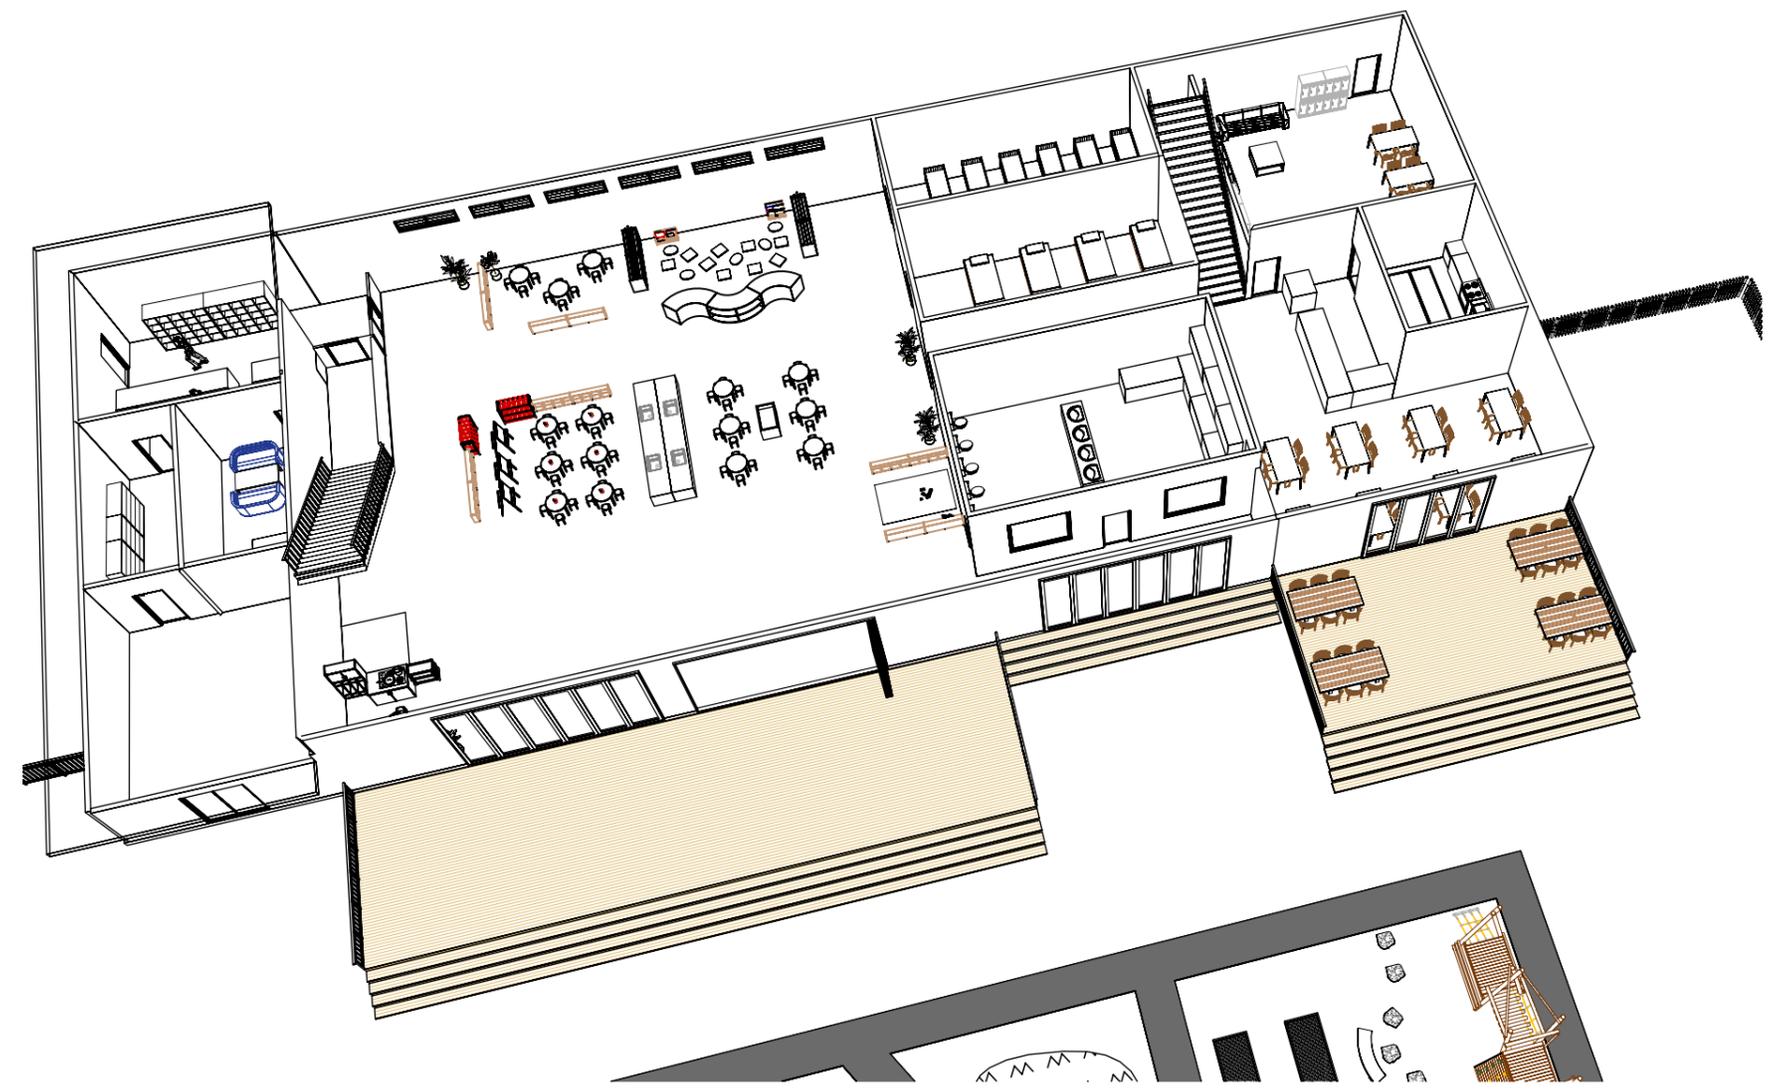

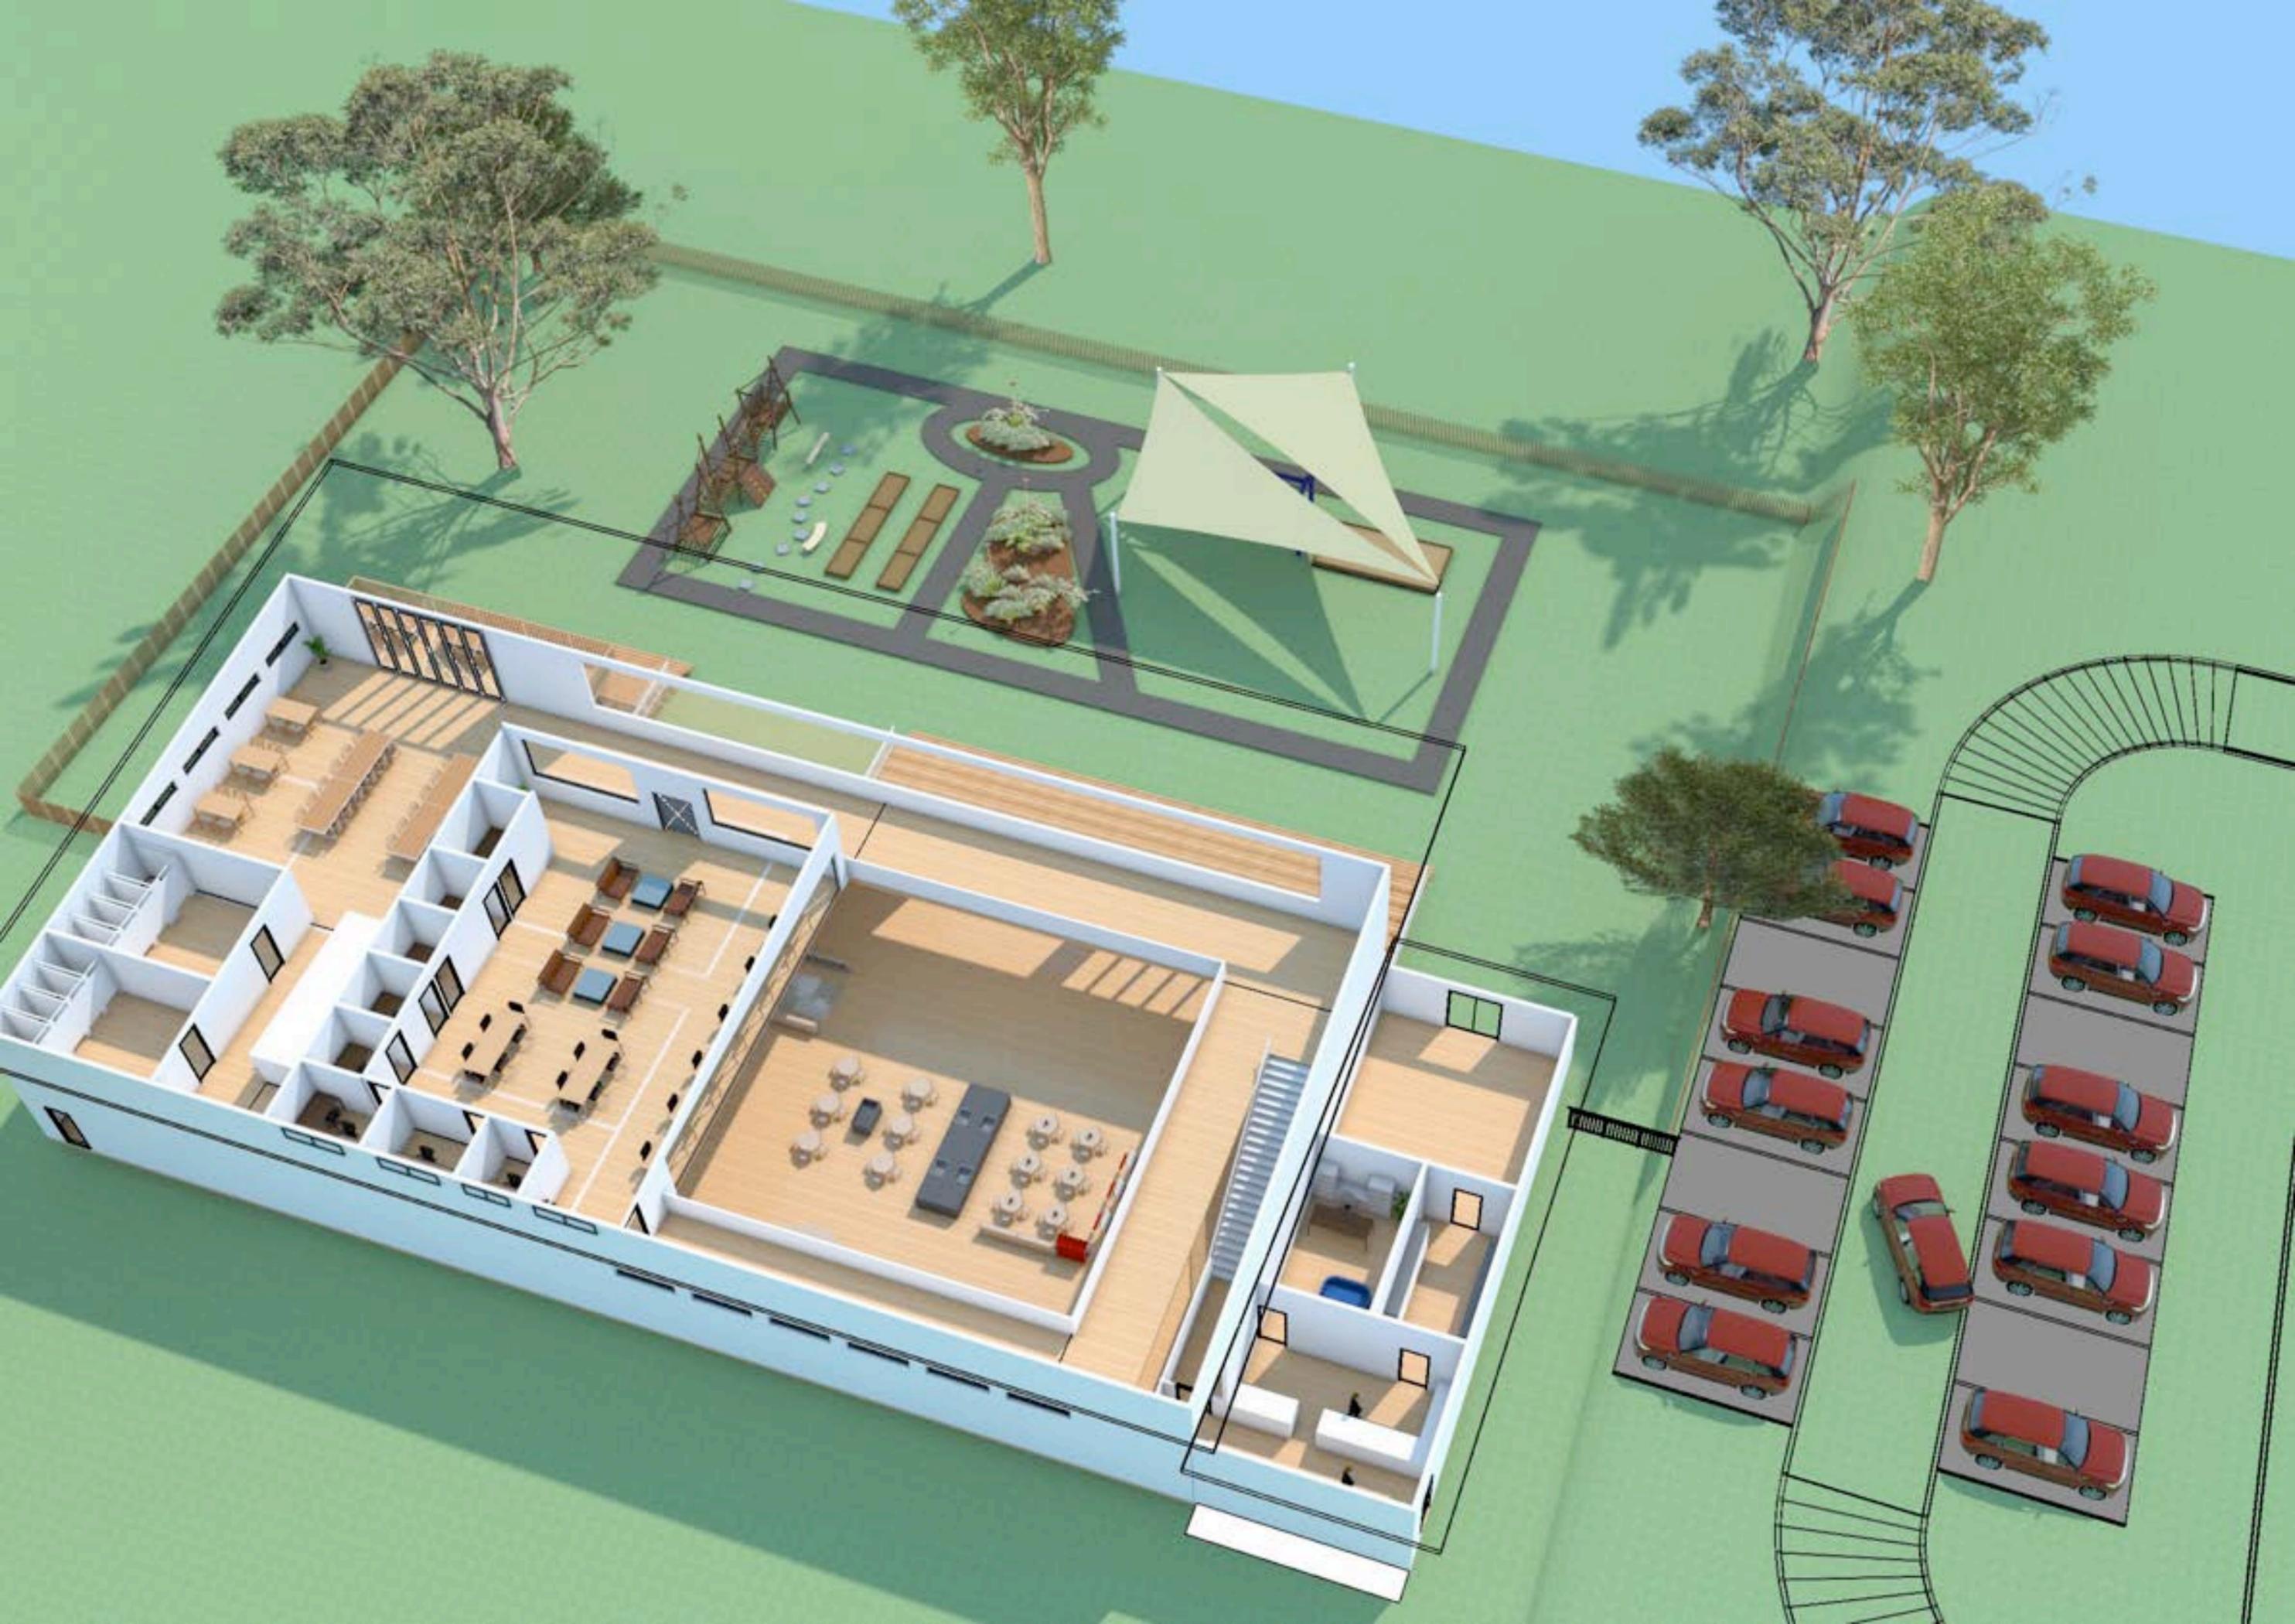












# MOOD BOARD: FINISHES & FURNITURE

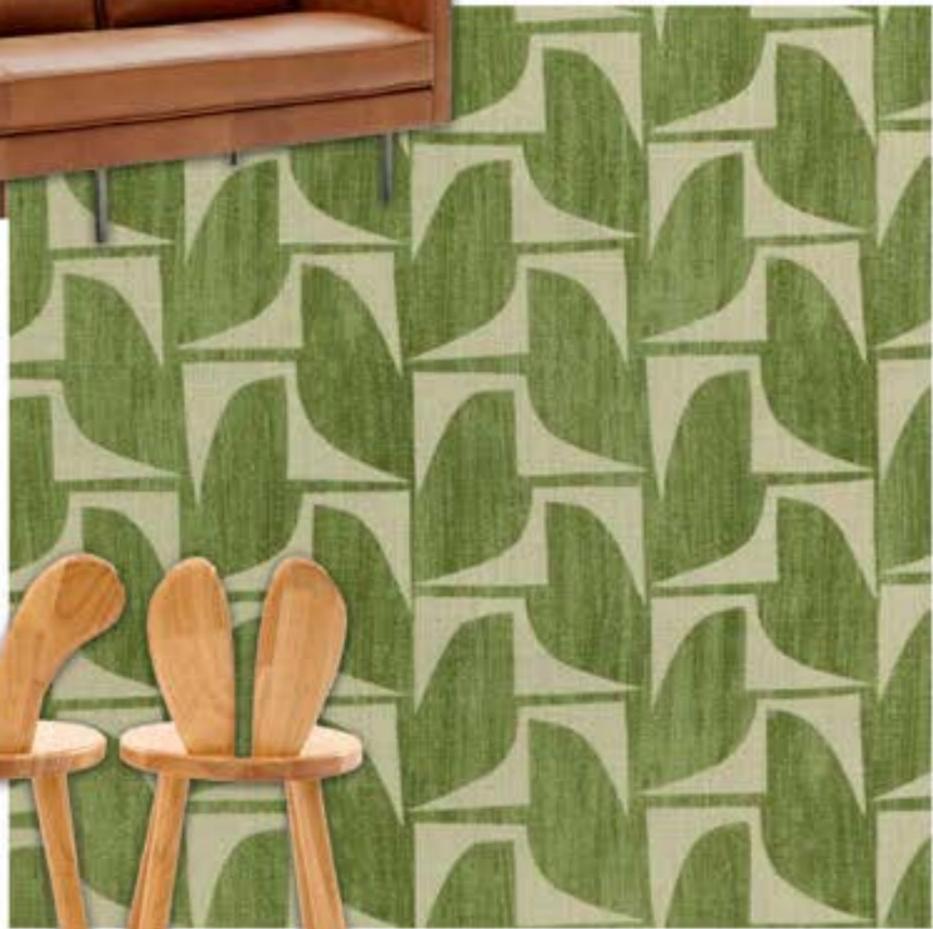

# MOOD BOARD

